



SCIB, LLC Homebuilding
Plan 602 Floorplan, Elevations and Renderings

August 18, 2021




Plan 602
Table of Contents

<u>Tab</u>		<u>Page</u>
1	Floorplan	3
2	Farmhouse Elevations	4
3	Farmhouse Color Scheme 1	8
4	Farmhouse Color Scheme 2	9
5	Farmhouse Color Scheme 3	10
6	Hill Country Elevations	11
7	Hill Country Color Scheme 1	15
8	Hill Country Color Scheme 2	16
9	Modern Elevations	17
10	Modern Color Scheme 1	21
11	Modern Color Scheme 2	22
12	Modern Color Scheme 3	23

FLOORPLAN 602A

Total Living Area 1,766 sq. ft. | One level | 3 Bed, 2.5 Bath

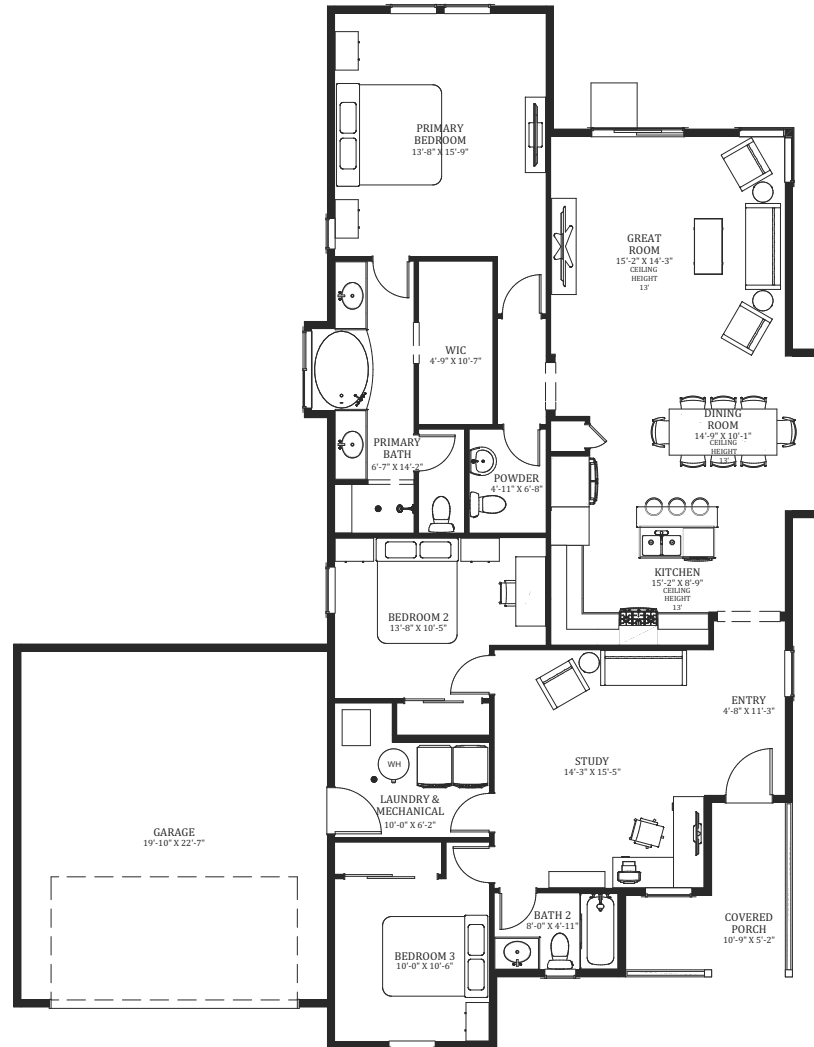

Leslie Newbury and Roshni Slali

C: 970.379.6556 | C: 970.379.6580

leslie@masonmorse.com

roshni@masonmorse.com


leslieandroshni.com



Main Level Living	1,776 Sq. Ft.
Garage Area	481 Sq. Ft.
Covered Porch Area	89 Sq. Ft.
Total Plan Area	2,346 Sq. Ft.
Ceiling Height	9' (unless noted)


Visit ironbridgenewhomes.com for more information.

The developer strives for continuous improvement, reserving the right to modify and refine designs, square footage, room dimensions, floor plans, finishes, prices, and other features of this plan without notice. Floor plans, renderings, and brochure images are for illustrative purposes only and are subject to change at developer's discretion. Prices are subject to change and depend upon the Lot selection and Finishes.

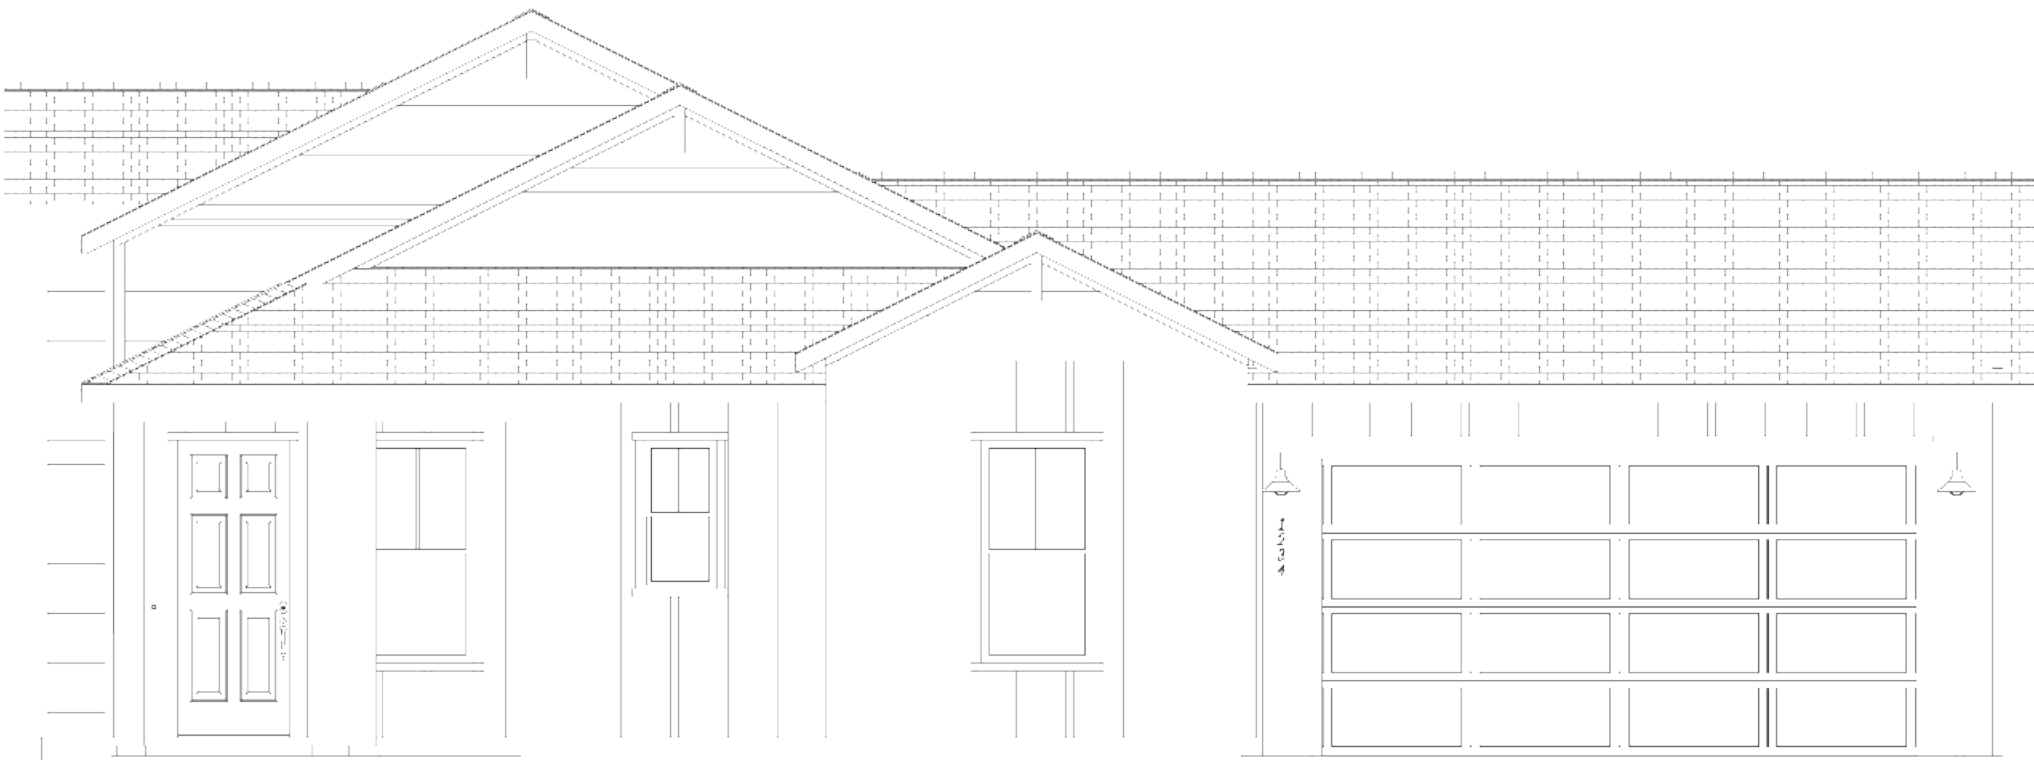


FRONT
SCALE: 3/16" = 1'

The developer strives for continuous improvement, reserving the right to modify and refine designs, square footage, room dimensions, floor plans, finishes, prices, and other features of this plan without notice. Floor plans, renderings, and brochure images are for illustrative purposes only and are subject to change at developer's discretion. Prices are subject to change and depend upon the Lot selection and Finishes.

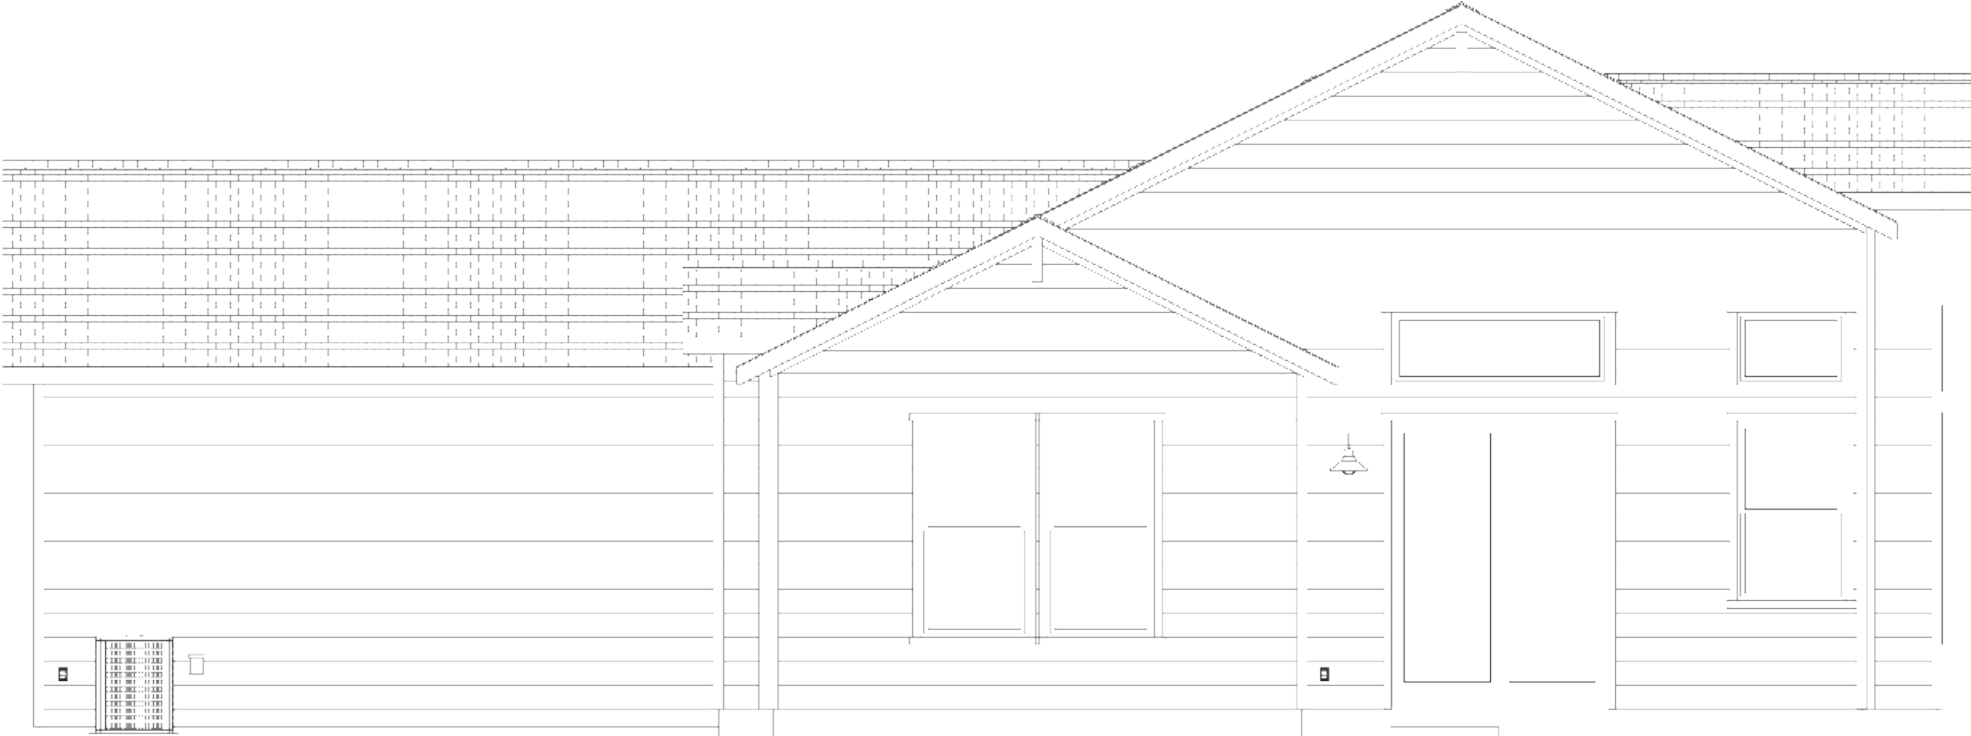


BACK
SCALE: 3/16" = 1'

The developer strives for continuous improvement, reserving the right to modify and refine designs, square footage, room dimensions, floor plans, finishes, prices, and other features of this plan without notice. Floor plans, renderings, and brochure images are for illustrative purposes only and are subject to change at developer's discretion. Prices are subject to change and depend upon the Lot selection and Finishes.

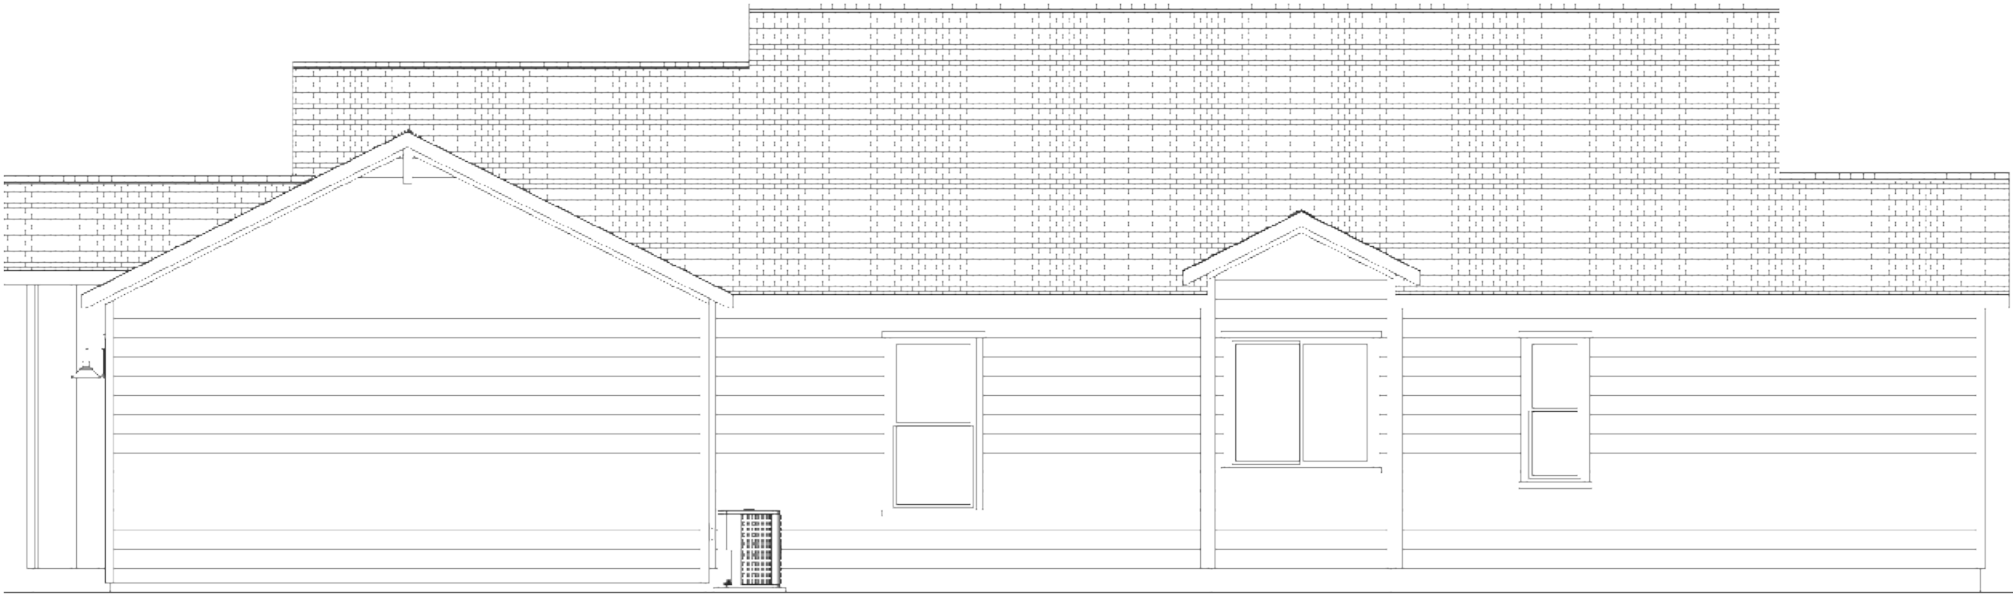

RIGHT
SCALE: 1/8" = 1'

The developer strives for continuous improvement, reserving the right to modify and refine designs, square footage, room dimensions, floor plans, finishes, prices, and other features of this plan without notice. Floor plans, renderings, and brochure images are for illustrative purposes only and are subject to change at developer's discretion. Prices are subject to change and depend upon the Lot selection and Finishes.

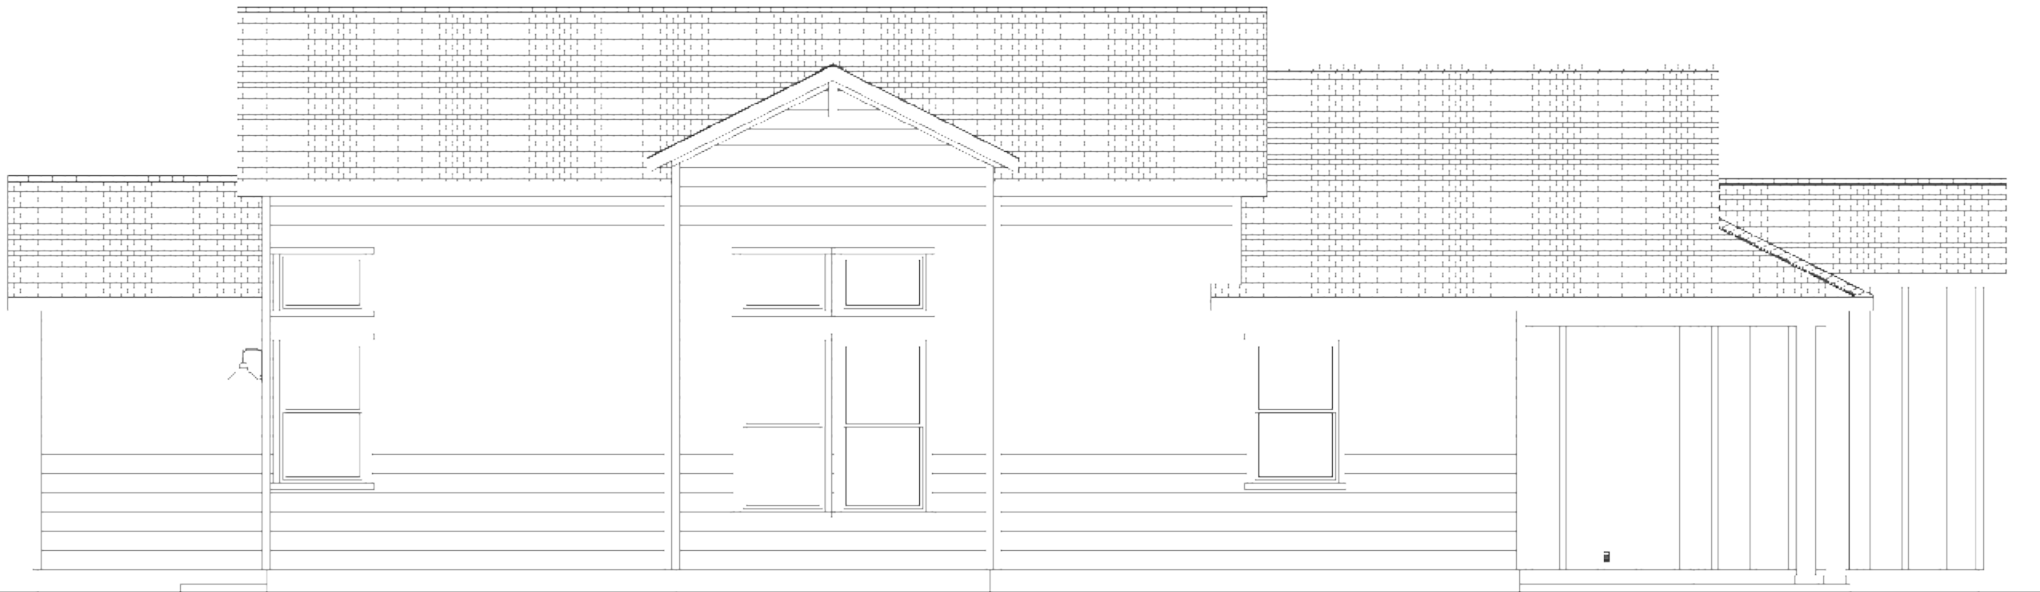

LEFT
SCALE: 1/8" = 1'

The developer strives for continuous improvement, reserving the right to modify and refine designs, square footage, room dimensions, floor plans, finishes, prices, and other features of this plan without notice. Floor plans, renderings, and brochure images are for illustrative purposes only and are subject to change at developer's discretion. Prices are subject to change and depend upon the Lot selection and Finishes.

COLOR SCHEME 1



The developer strives for continuous improvement, reserving the right to modify and refine designs, square footage, room dimensions, floor plans, finishes, prices, and other features of this plan without notice. Floor plans, renderings, and brochure images are for illustrative purposes only and are subject to change at developer's discretion. Prices are subject to change and depend upon the Lot selection and Finishes.

COLOR SCHEME 2




The developer strives for continuous improvement, reserving the right to modify and refine designs, square footage, room dimensions, floor plans, finishes, prices, and other features of this plan without notice. Floor plans, renderings, and brochure images are for illustrative purposes only and are subject to change at developer's discretion. Prices are subject to change and depend upon the Lot selection and Finishes.

COLOR SCHEME 3




The developer strives for continuous improvement, reserving the right to modify and refine designs, square footage, room dimensions, floor plans, finishes, prices, and other features of this plan without notice. Floor plans, renderings, and brochure images are for illustrative purposes only and are subject to change at developer's discretion. Prices are subject to change and depend upon the Lot selection and Finishes.

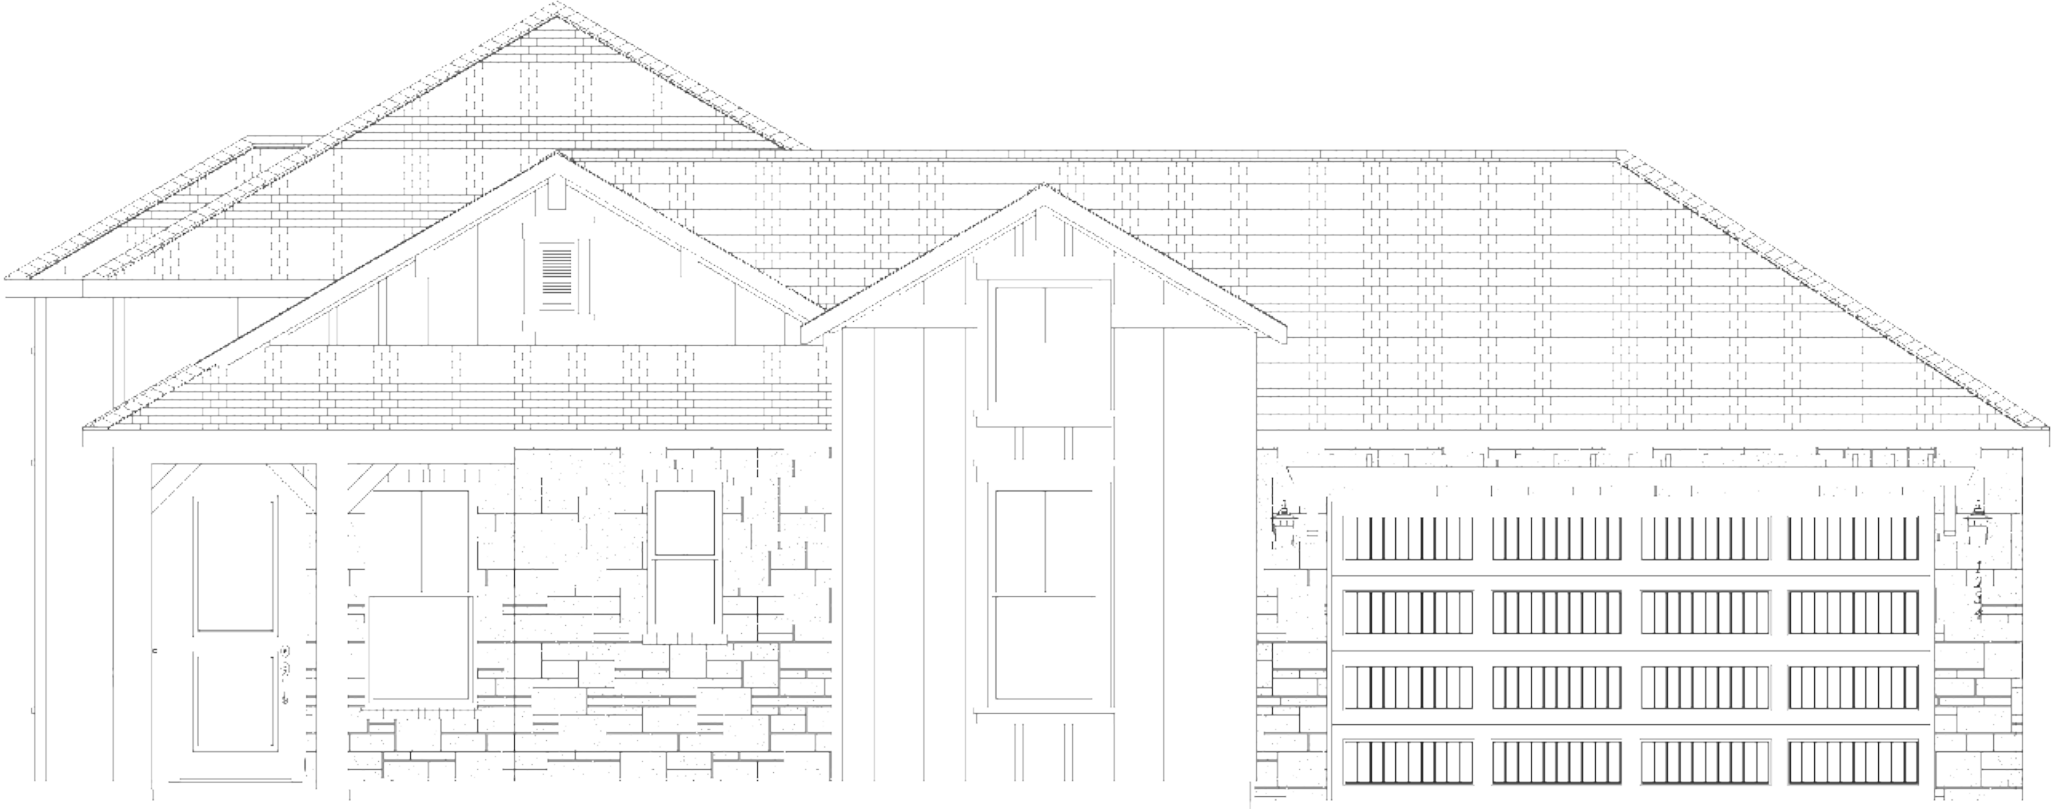


FRONT
SCALE: 3/16" = 1'

The developer strives for continuous improvement, reserving the right to modify and refine designs, square footage, room dimensions, floor plans, finishes, prices, and other features of this plan without notice. Floor plans, renderings, and brochure images are for illustrative purposes only and are subject to change at developer's discretion. Prices are subject to change and depend upon the Lot selection and Finishes.

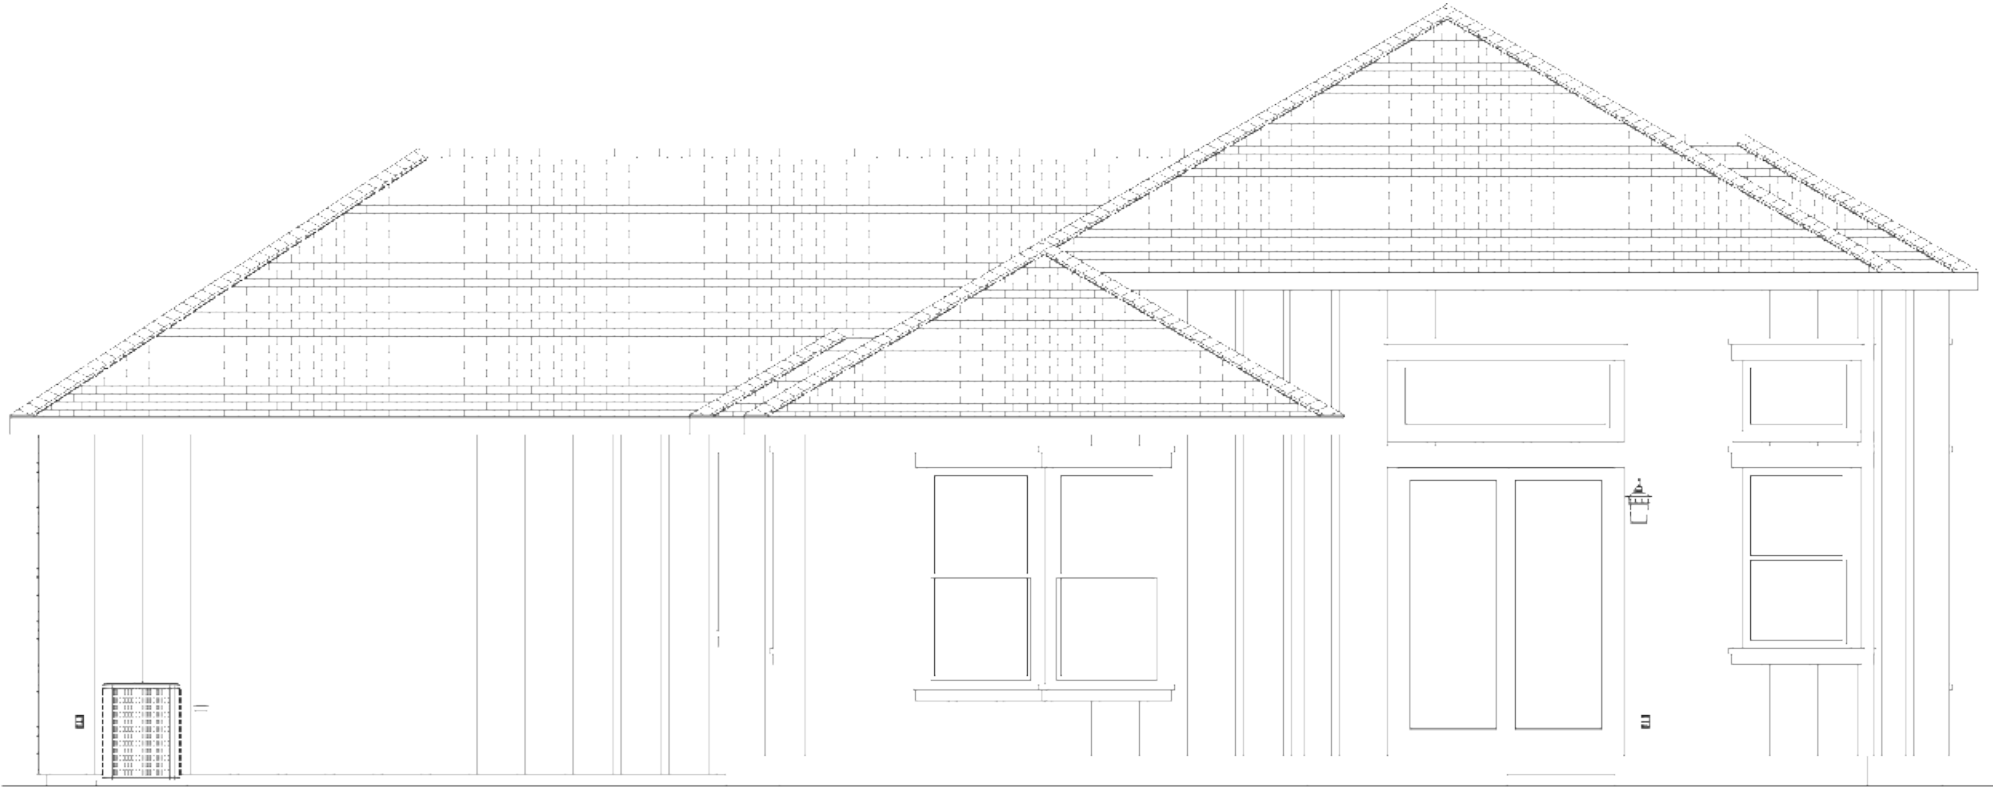


BACK
SCALE: 3/16" = 1'

The developer strives for continuous improvement, reserving the right to modify and refine designs, square footage, room dimensions, floor plans, finishes, prices, and other features of this plan without notice. Floor plans, renderings, and brochure images are for illustrative purposes only and are subject to change at developer's discretion. Prices are subject to change and depend upon the Lot selection and Finishes.

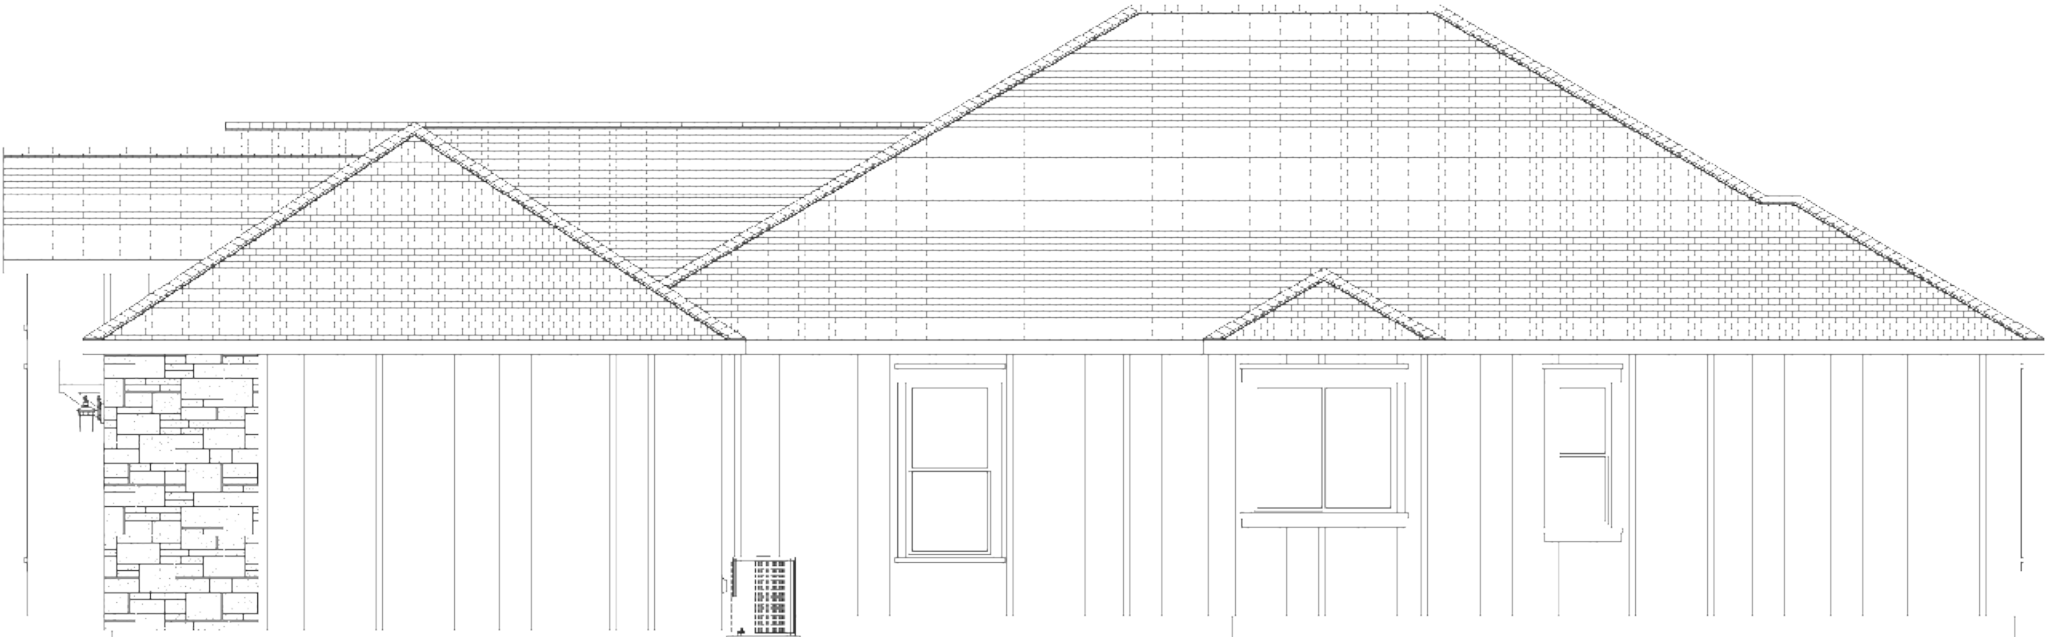

RIGHT
SCALE: 1/8" = 1'

The developer strives for continuous improvement, reserving the right to modify and refine designs, square footage, room dimensions, floor plans, finishes, prices, and other features of this plan without notice. Floor plans, renderings, and brochure images are for illustrative purposes only and are subject to change at developer's discretion. Prices are subject to change and depend upon the Lot selection and Finishes.

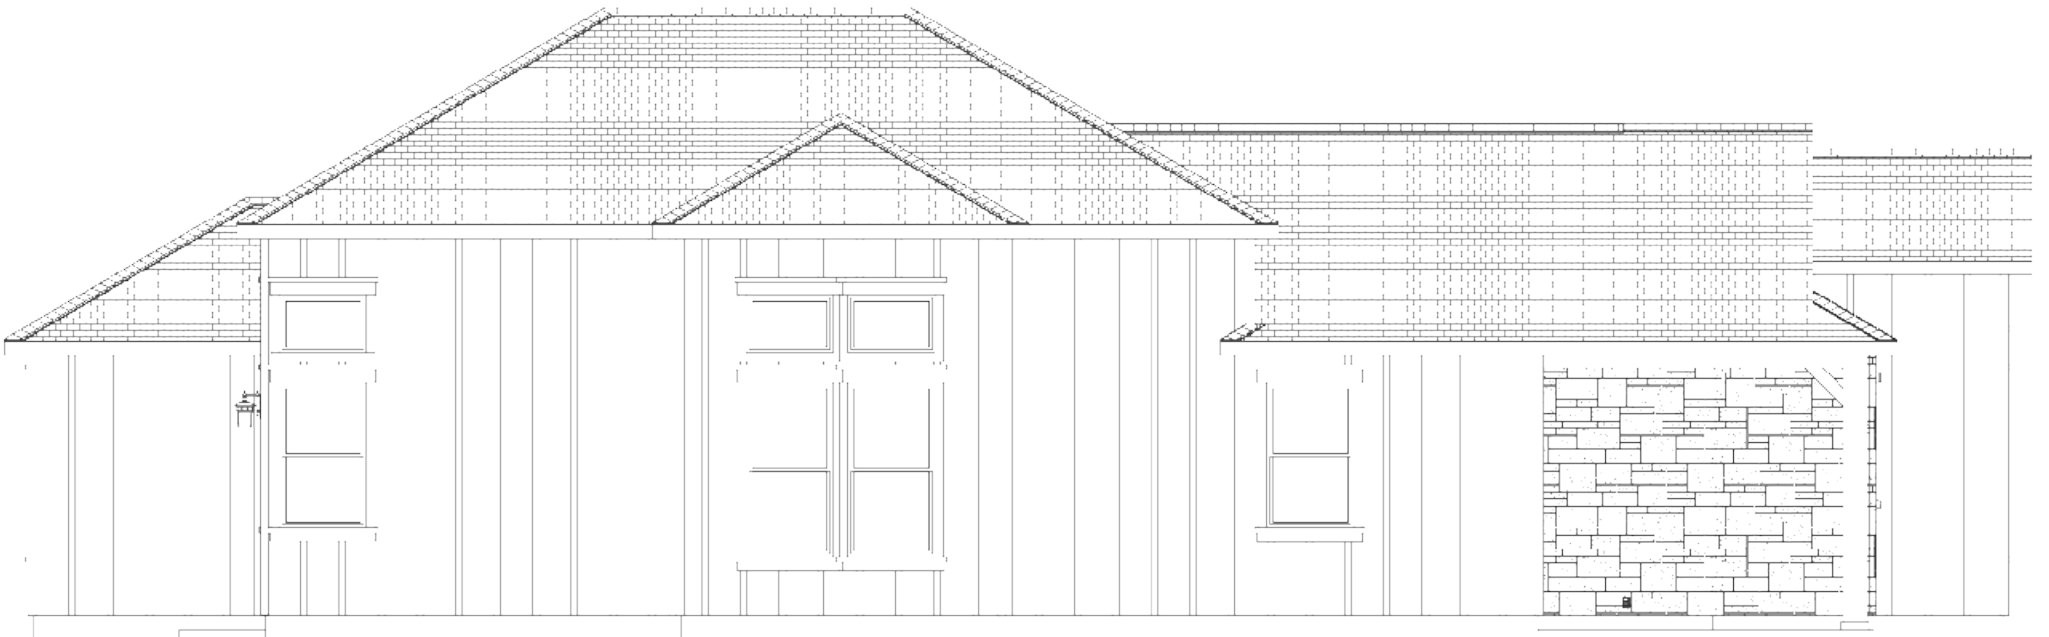

LEFT
SCALE: 1/8" = 1'

The developer strives for continuous improvement, reserving the right to modify and refine designs, square footage, room dimensions, floor plans, finishes, prices, and other features of this plan without notice. Floor plans, renderings, and brochure images are for illustrative purposes only and are subject to change at developer's discretion. Prices are subject to change and depend upon the Lot selection and Finishes.

COLOR SCHEME 1




The developer strives for continuous improvement, reserving the right to modify and refine designs, square footage, room dimensions, floor plans, finishes, prices, and other features of this plan without notice. Floor plans, renderings, and brochure images are for illustrative purposes only and are subject to change at developer's discretion. Prices are subject to change and depend upon the Lot selection and Finishes.

COLOR SCHEME 2




The developer strives for continuous improvement, reserving the right to modify and refine designs, square footage, room dimensions, floor plans, finishes, prices, and other features of this plan without notice. Floor plans, renderings, and brochure images are for illustrative purposes only and are subject to change at developer's discretion. Prices are subject to change and depend upon the Lot selection and Finishes.

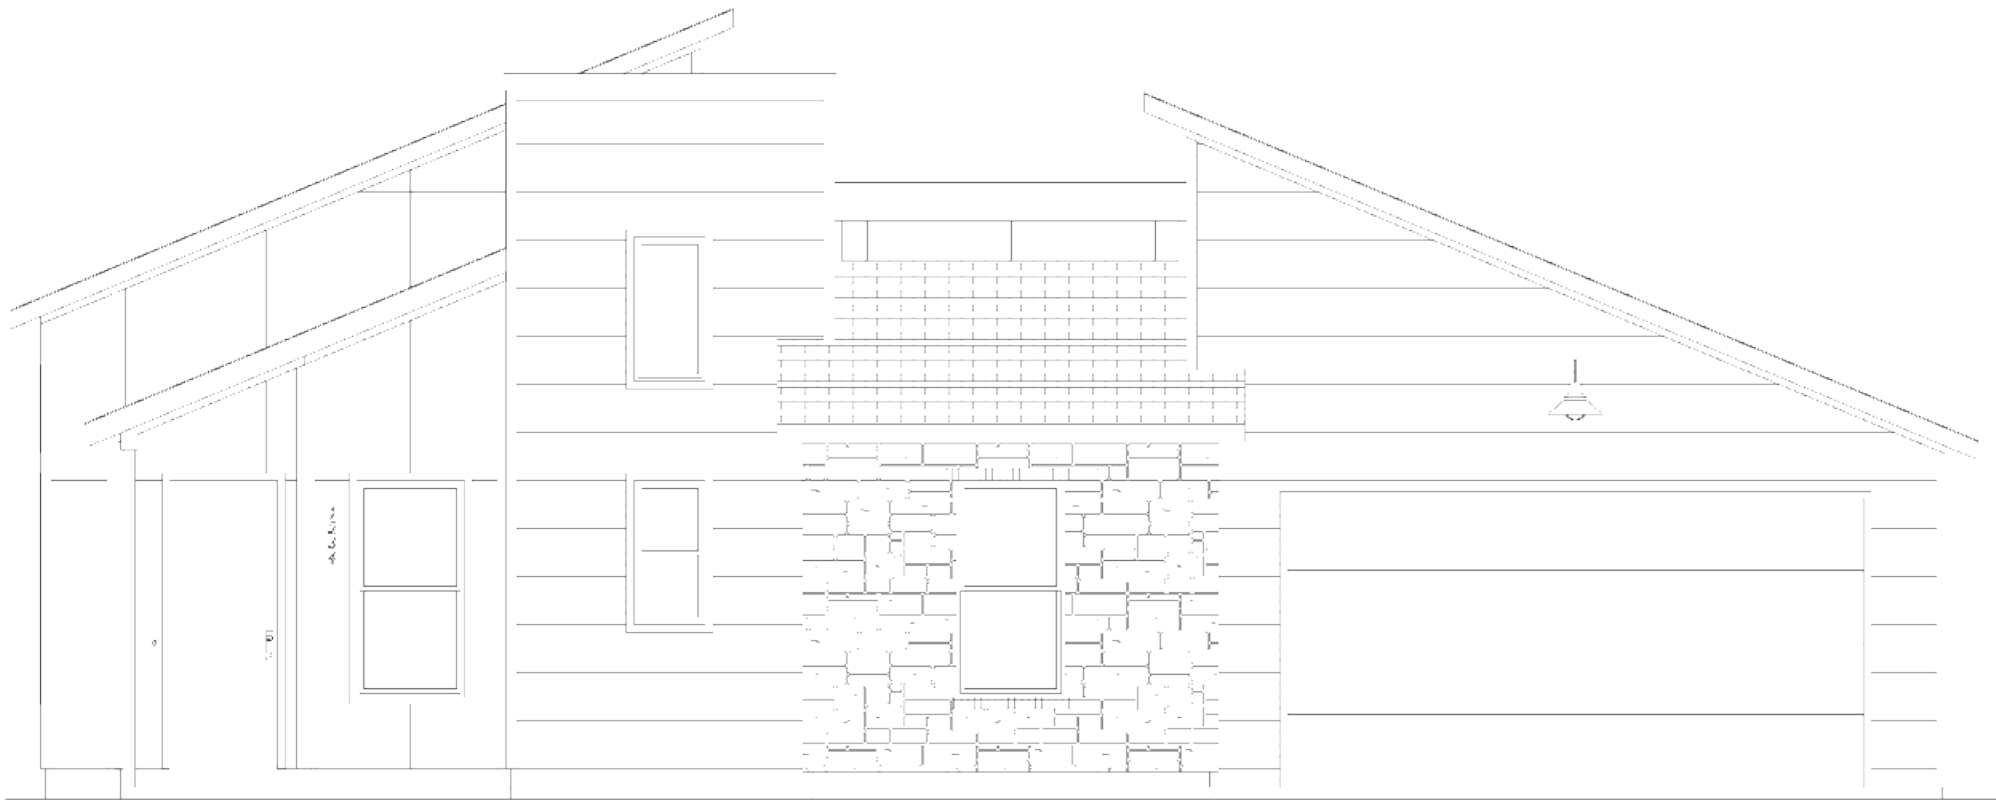


FRONT
SCALE: 3/16" = 1'

The developer strives for continuous improvement, reserving the right to modify and refine designs, square footage, room dimensions, floor plans, finishes, prices, and other features of this plan without notice. Floor plans, renderings, and brochure images are for illustrative purposes only and are subject to change at developer's discretion. Prices are subject to change and depend upon the Lot selection and Finishes.

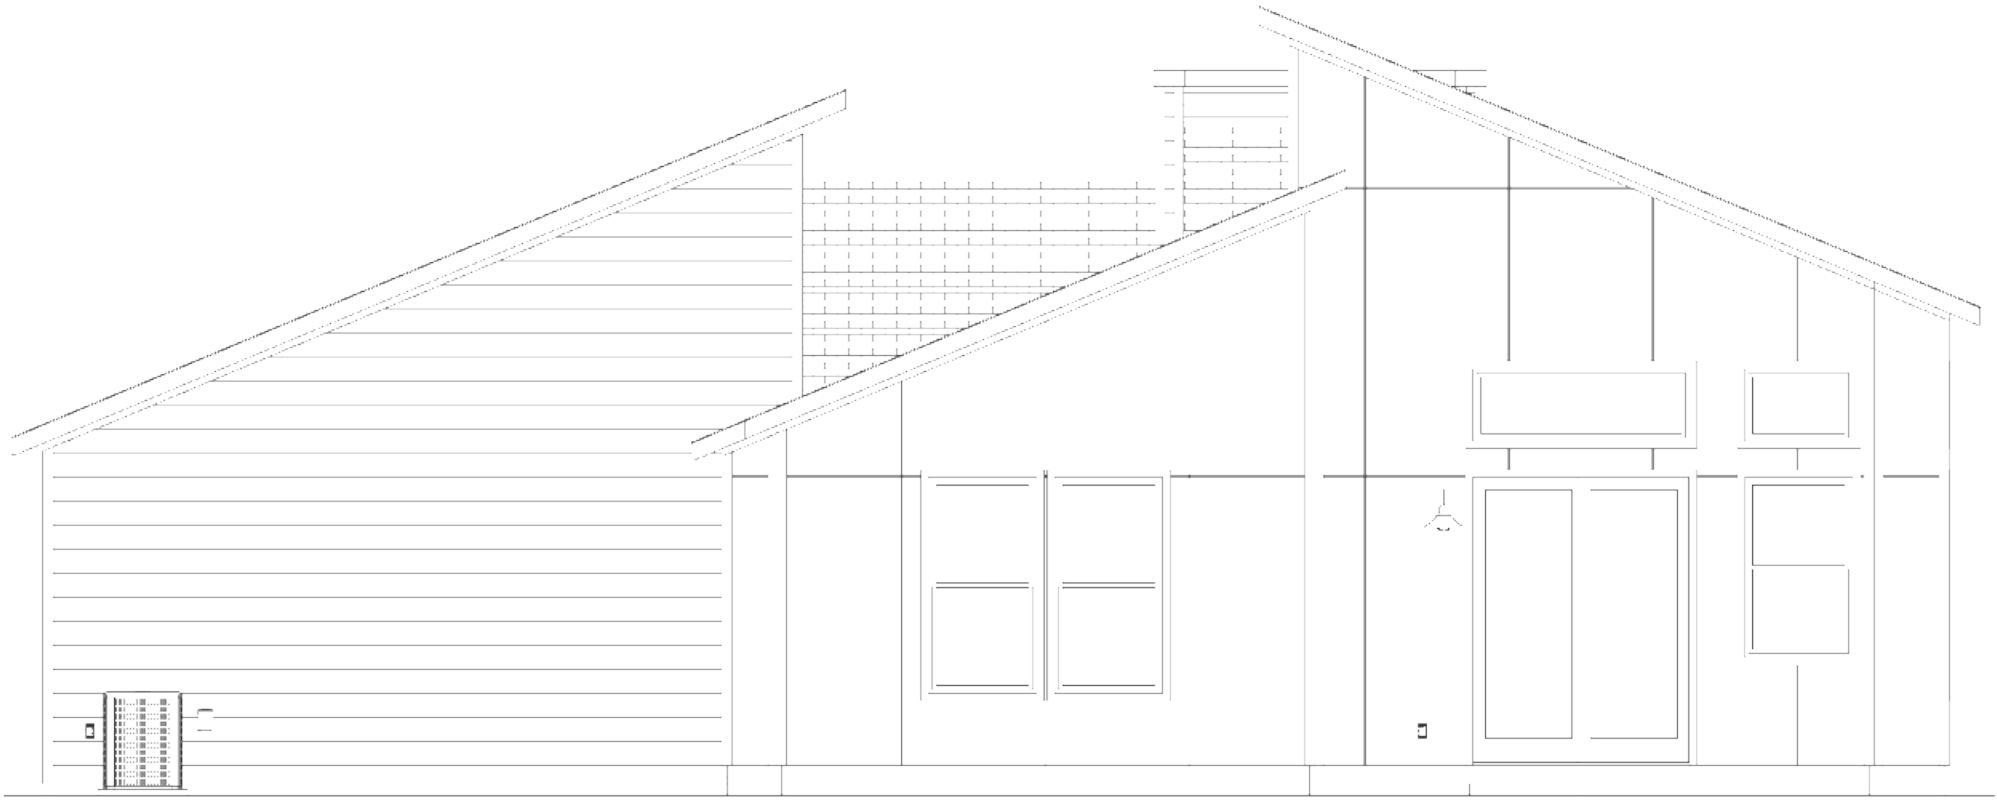


BACK
SCALE: 3/16" = 1'

The developer strives for continuous improvement, reserving the right to modify and refine designs, square footage, room dimensions, floor plans, finishes, prices, and other features of this plan without notice. Floor plans, renderings, and brochure images are for illustrative purposes only and are subject to change at developer's discretion. Prices are subject to change and depend upon the Lot selection and Finishes.

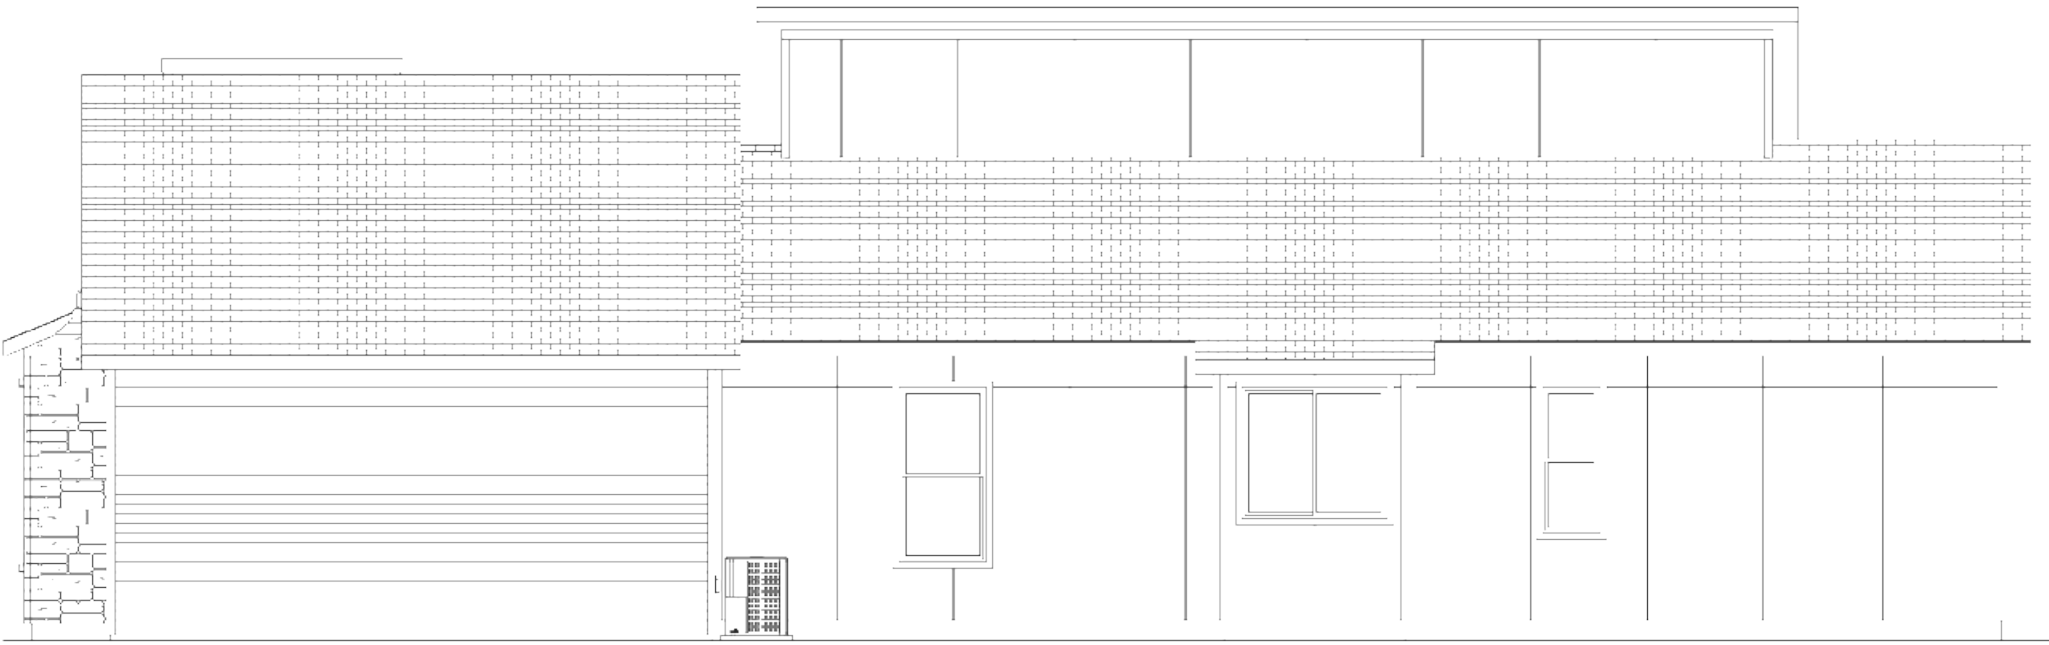

RIGHT
SCALE: 1/8" = 1'

The developer strives for continuous improvement, reserving the right to modify and refine designs, square footage, room dimensions, floor plans, finishes, prices, and other features of this plan without notice. Floor plans, renderings, and brochure images are for illustrative purposes only and are subject to change at developer's discretion. Prices are subject to change and depend upon the Lot selection and Finishes.

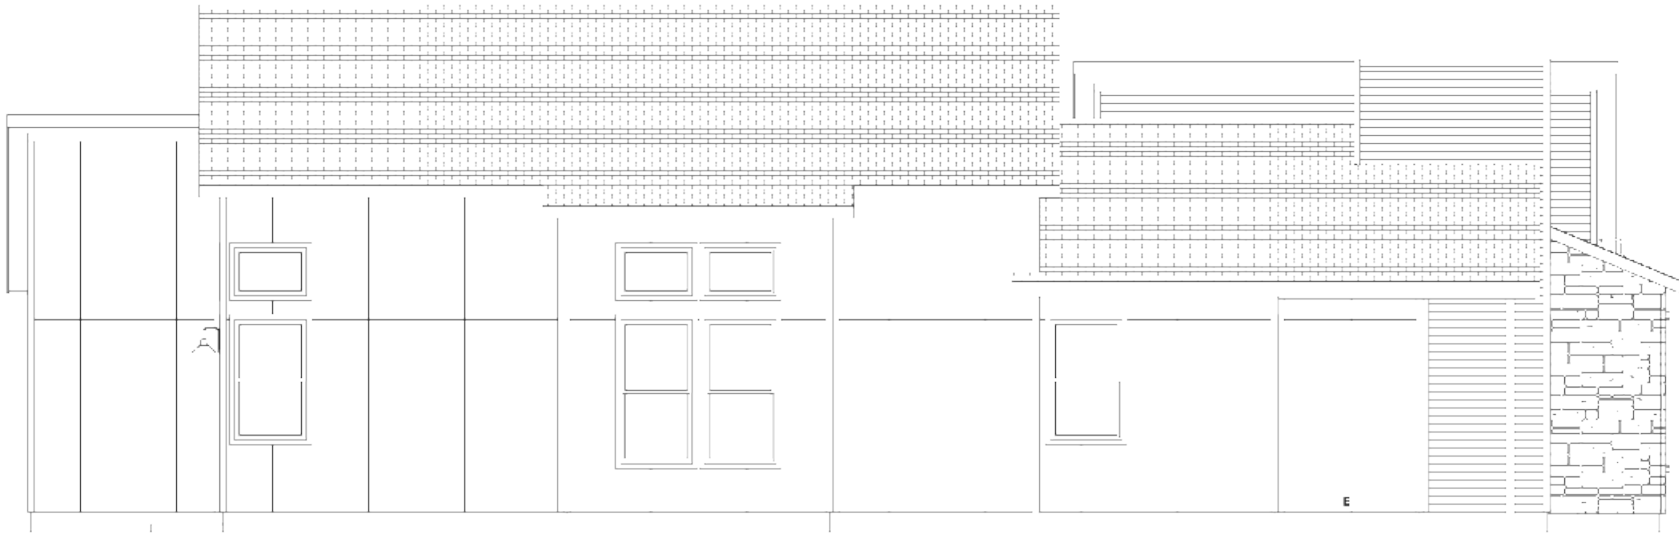

LEFT
SCALE: 1/8" = 1'

The developer strives for continuous improvement, reserving the right to modify and refine designs, square footage, room dimensions, floor plans, finishes, prices, and other features of this plan without notice. Floor plans, renderings, and brochure images are for illustrative purposes only and are subject to change at developer's discretion. Prices are subject to change and depend upon the Lot selection and Finishes.

COLOR SCHEME 1



The developer strives for continuous improvement, reserving the right to modify and refine designs, square footage, room dimensions, floor plans, finishes, prices, and other features of this plan without notice. Floor plans, renderings, and brochure images are for illustrative purposes only and are subject to change at developer's discretion. Prices are subject to change and depend upon the Lot selection and Finishes.

COLOR SCHEME 2



The developer strives for continuous improvement, reserving the right to modify and refine designs, square footage, room dimensions, floor plans, finishes, prices, and other features of this plan without notice. Floor plans, renderings, and brochure images are for illustrative purposes only and are subject to change at developer's discretion. Prices are subject to change and depend upon the Lot selection and Finishes.

COLOR SCHEME 3

