


PLEASE NOTE: THE DEVELOPER STRIVES FOR CONTINUOUS IMPROVEMENT, RESERVING THE RIGHT TO MODIFY AND REFINE DESIGNS, SQUARE FOOTAGE, ROOM DIMENSIONS, FLOOR PLANS, CABINETS LAYOUTS AND SPECIFICATIONS, FINISHES, PRICES, AND OTHER FEATURES OF THIS PLAN WITHOUT NOTICE. FLOOR PLANS, RENDERINGS, AND BROCHURE IMAGES ARE FOR ILLUSTRATIVE PURPOSES ONLY AND ARE SUBJECT TO CHANGE AT DEVELOPER'S DISCRETION. PRICES ARE SUBJECT TO CHANGE AND DEPEND UPON THE LOT SELECTION AND FINISHES.

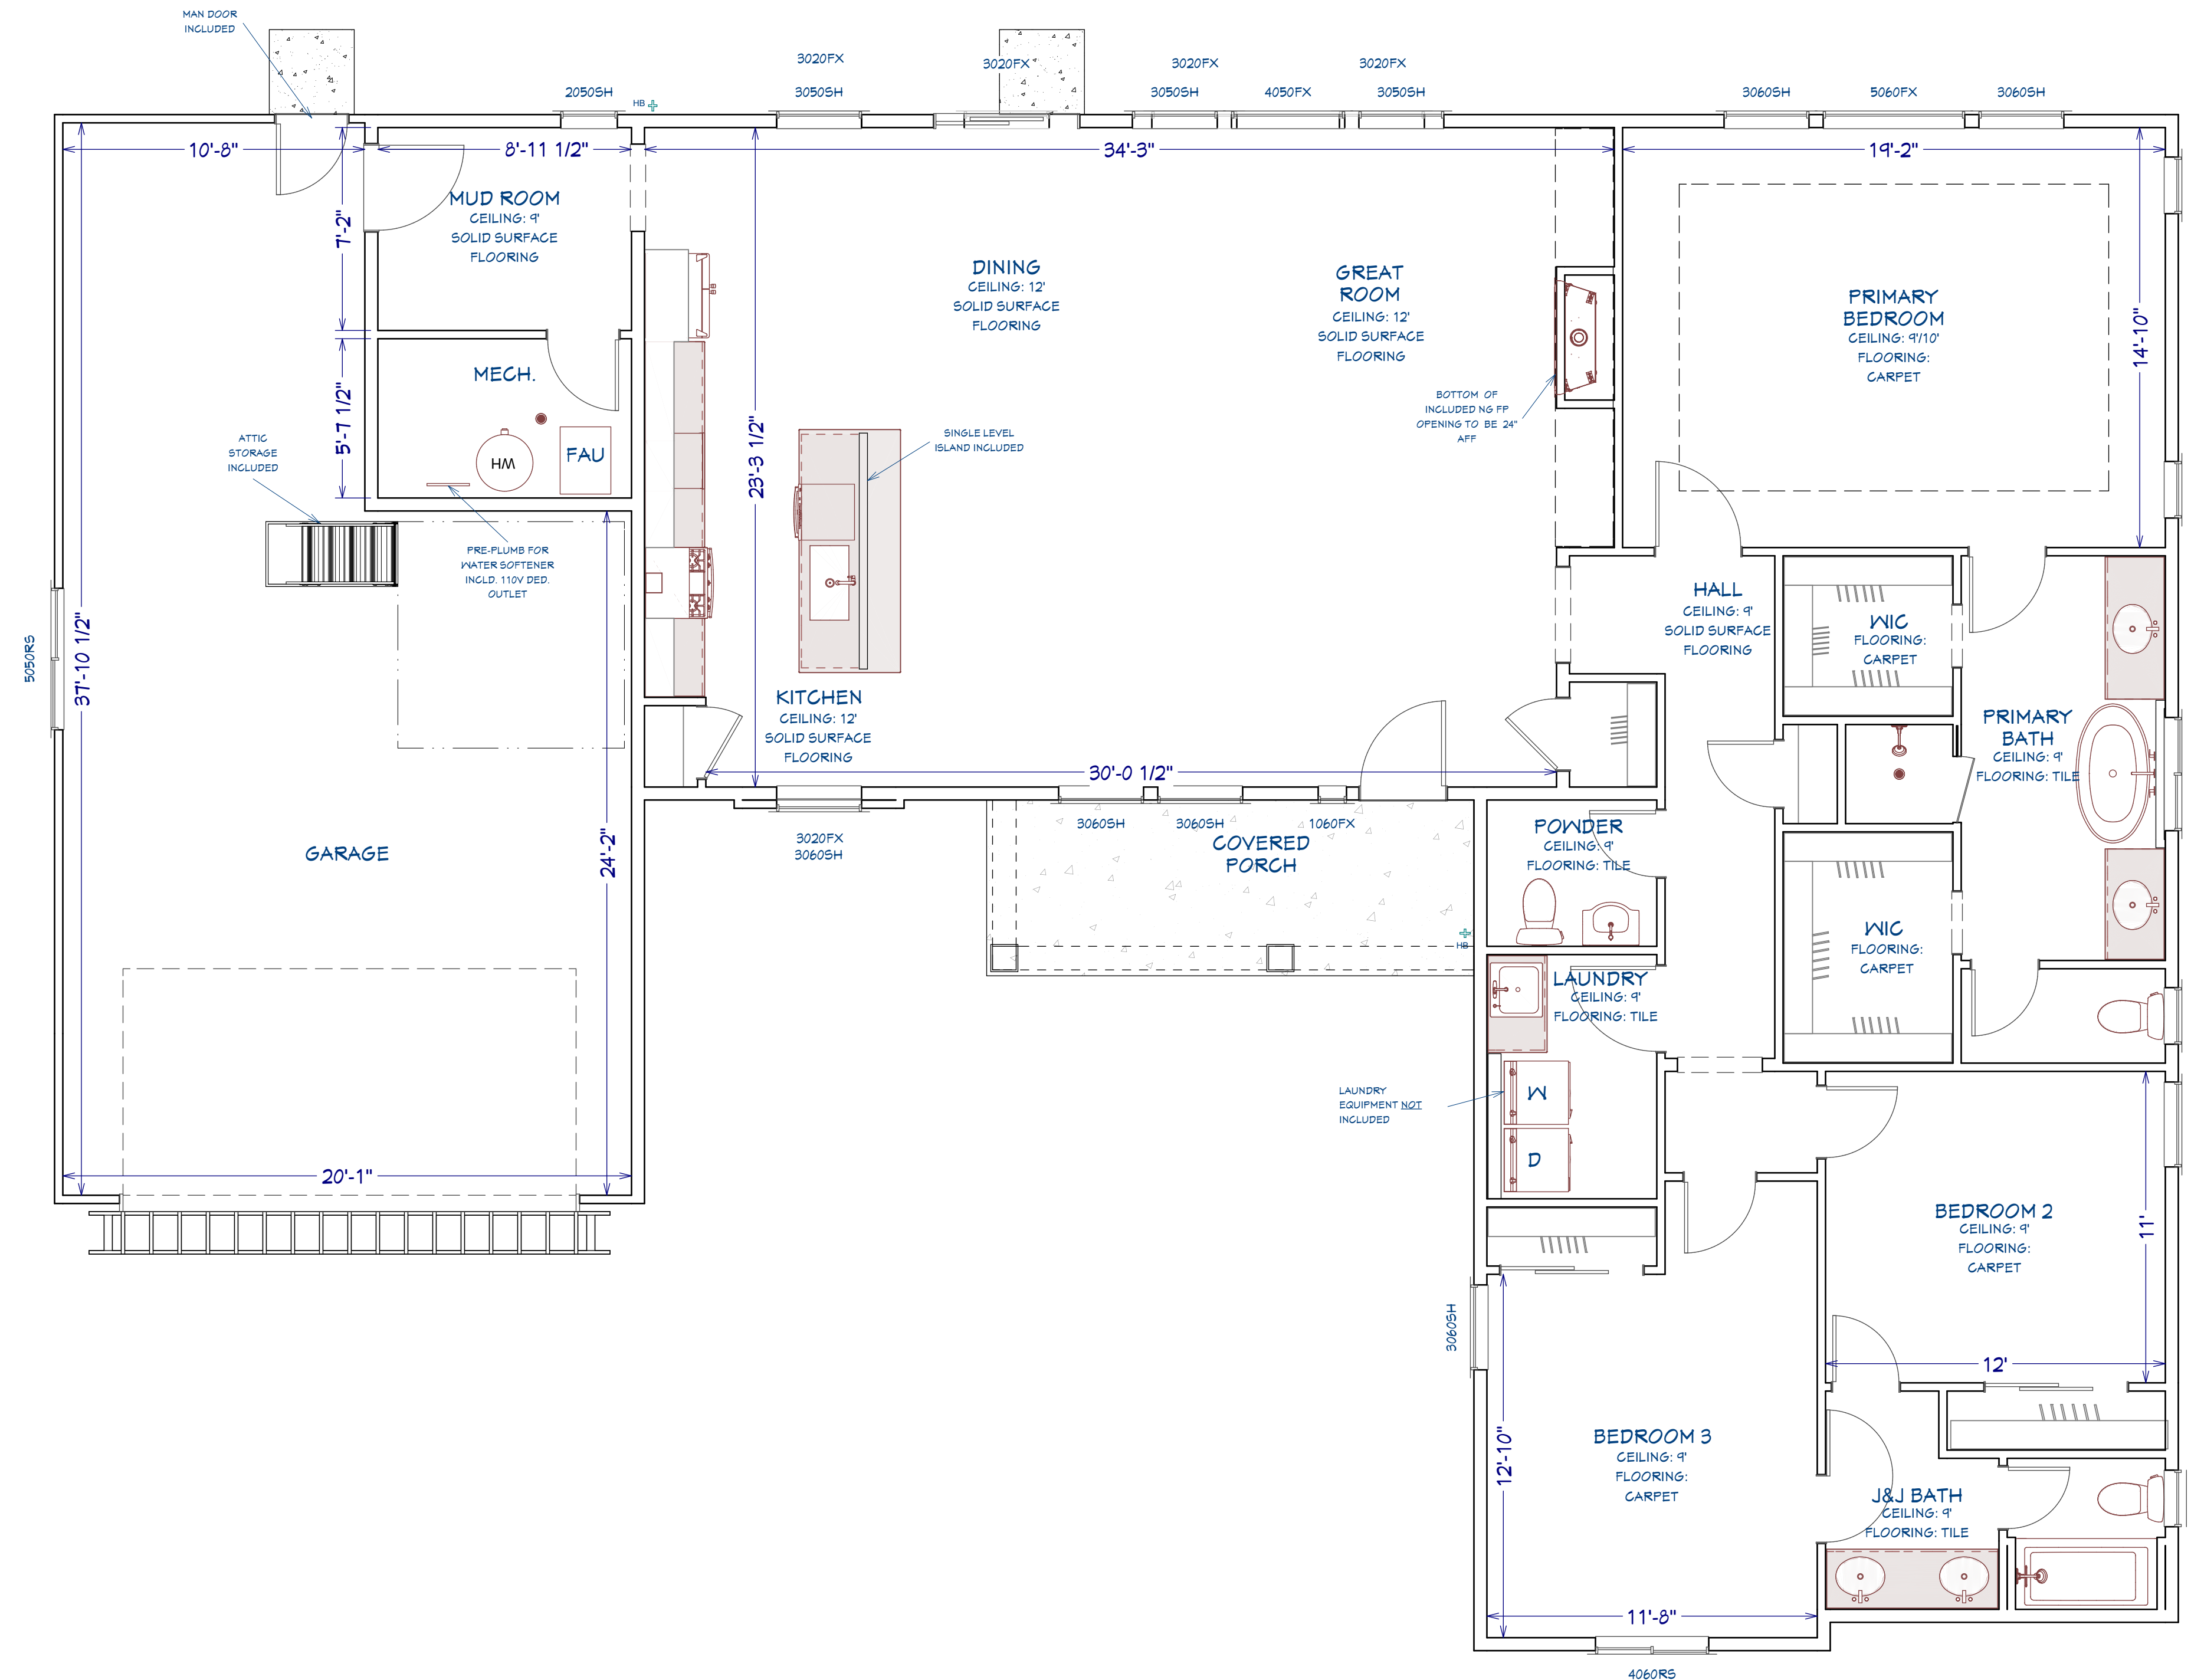

NOT FOR CONSTRUCTION - FOR CLIENT

PROJECT/PLAN/SITE:
LOT 57
901H ON CS-GL
CLIENT PLANS

CLIENT/BUILDER:
SCIB, LLC
0115 BOOMERANG RD., SUITE #5201B
ASPEN, CO 81611
PH: 970-920-3255

Client Plan - Main Level

DRAFTING SERVICE PROVIDED BY:
1023 DRAFTING LLC
1002 OLD DUTCH MILL RD.
COLORADO SPRINGS, COLORADO 80907
EMAIL: 1023DRAFTINGLLC@GMAIL.COM
PH: 719-306-8626


DATE:
11/27/2023

SCALE:
ANSI D:
1/4" = 1'
ANSI B:
1/8" = 1'

SHEET:
A-1

ELECTRICAL SCHEDULE - SWITCHES, SPECIAL BOXES, JACKS	
2D SYMBOL	LABEL
Ⓢ	SWITCH
Ⓢ ₃	SWITCH, 3 WAY
Ⓢ ₄	SWITCH, 4 WAY
Ⓢ	PHOTOCELL
Ⓢ _{OR}	CAT6 & ADJACENT OUTLET FOR TV @ 12" AFF
Ⓢ _M	MICROWAVE
Ⓢ _R	REFRIGERATOR
Ⓢ _{GD}	GARBAGE DISPOSAL
Ⓢ _{DW}	DISHWASHER
Ⓢ	SWITCHED FAU POWER

ELECTRICAL SCHEDULE - FIXTURES & OTHERS	
2D SYMBOL	LABEL
Ⓢ	DOORBELL
Ⓢ	DOORBELL CHIME
Ⓢ	4" RECESSED CAN OR LED 'CAN'
Ⓢ	3 LT VAN
Ⓢ	RECTANGULAR FLOR. OR LED LIGHT
Ⓢ	5 LIGHT CHANDELIER
Ⓢ	4" SHOWER RATED CAN OR LED DISC LT.
Ⓢ	PENDANT
Ⓢ	CO/SMOKE DETECTOR
Ⓢ	EXT. WALL MOUNT
Ⓢ	FAN BLOCK & WIRE W/ LIGHT FIXTURE, SECONDARY BEDROOMS ONLY.
Ⓢ	FAN BLOCK & WIRE W/ BLANK PLATE, PRIMARY BR & GR
Ⓢ	EXHAUST
Ⓢ	SMOKE DETECTOR

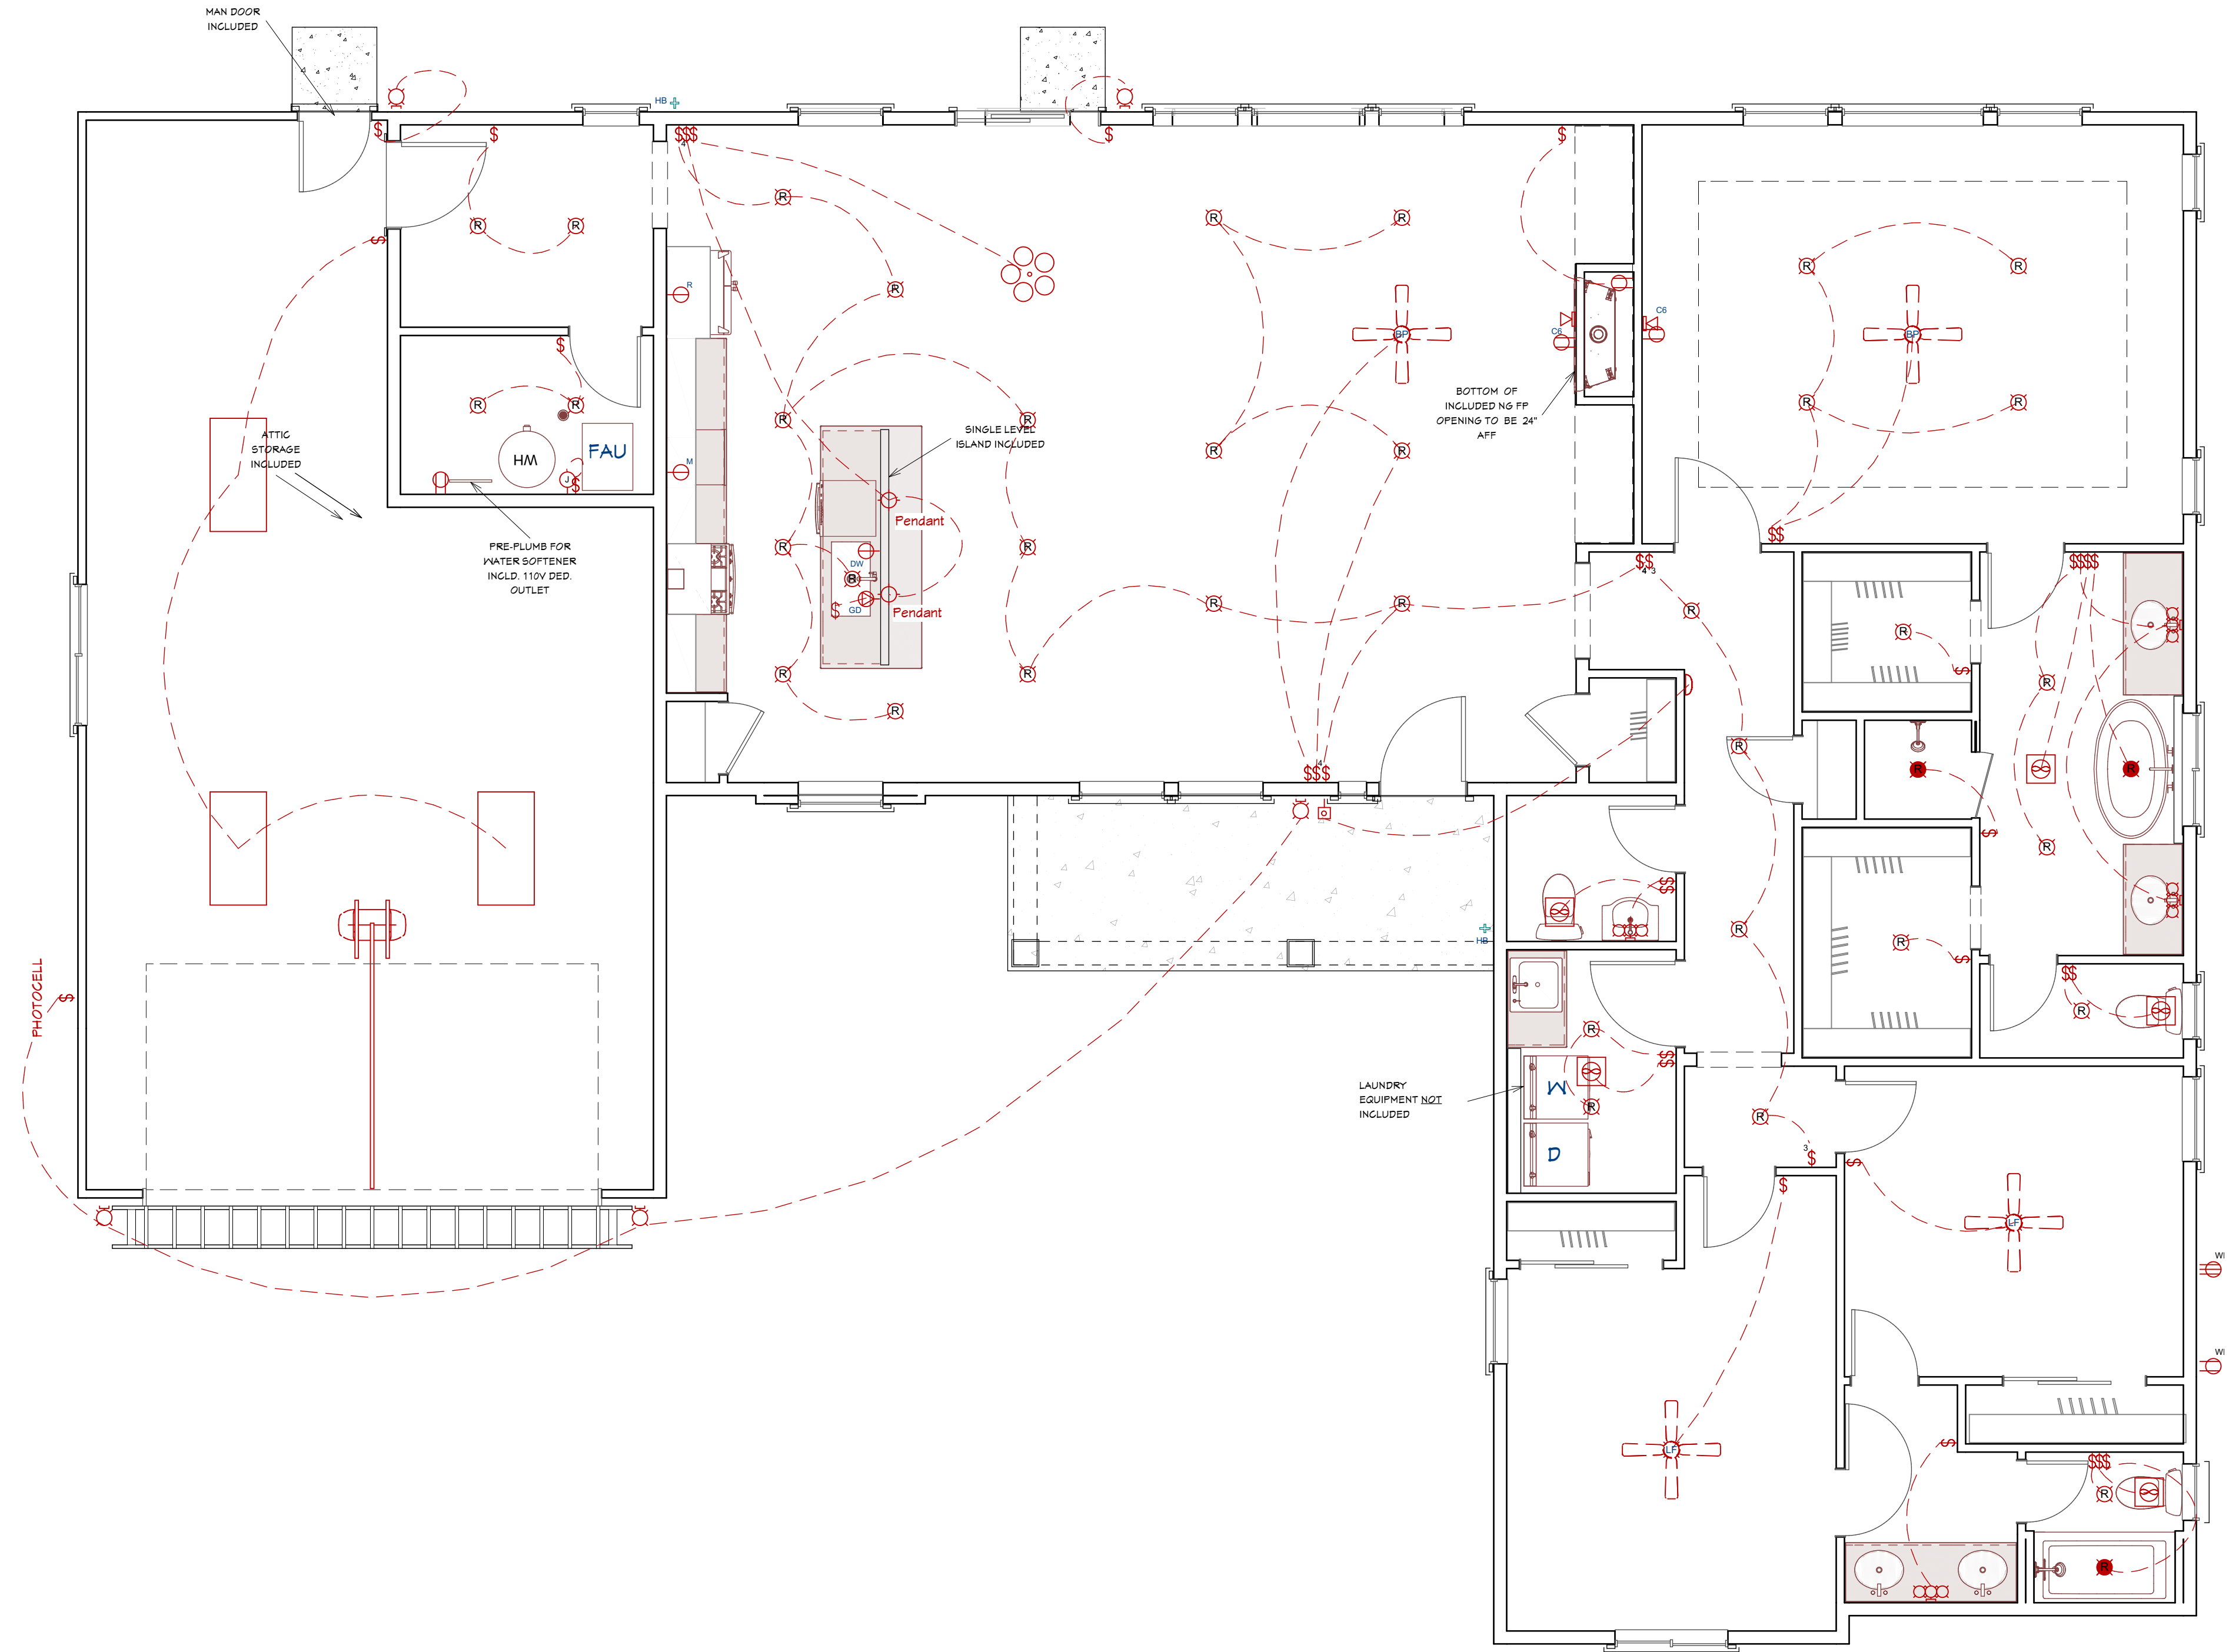

PLEASE NOTE: THE DEVELOPER STRIVES FOR CONTINUOUS IMPROVEMENT, RESERVING THE RIGHT TO MODIFY AND REFINE DESIGNS, SQUARE FOOTAGE, ROOM DIMENSIONS, FLOOR PLANS, CABINERY LAYOUTS AND SPECIFICATIONS, FINISHES, PRICES, AND OTHER FEATURES OF THIS PLAN WITHOUT NOTICE. FLOOR PLANS, RENDERINGS, AND BROCHURE IMAGES ARE FOR ILLUSTRATIVE PURPOSES ONLY AND ARE SUBJECT TO CHANGE AT DEVELOPER'S DISCRETION. PRICES ARE SUBJECT TO CHANGE AND DEPEND UPON THE LOT SELECTION AND FINISHES.

NOT FOR CONSTRUCTION - FOR CLIENT

PROJECT/PLAN/SITE:
LOT 57
901H ON CS-GL
CLIENT PLANS

CLIENT/BUILDER:
SCIB, LLC
0115 BOOMERANG RD., SUITE #5201B
ASPEN, CO 81611
PH: 970-920-3255

Client Electrical Plan - Main Level

DRAFTING SERVICE PROVIDED BY:
1023 DRAFTING LLC
1002 OLD DUTCH MILL RD.
COLORADO SPRINGS, COLORADO 80907
EMAIL: 1023DRAFTINGLLC@GMAIL.COM
PH: 719-306-8626

DATE:
11/27/2023

SCALE:
ANSI D:
1/4" = 1'
ANSI B:
1/8" = 1'

SHEET:
EL-1