



**SCIB, LLC Homebuilding**  
**Plan 603 Floorplan, Elevations and Renderings**

June 14th, 2021




**Plan 603**  
Table of Contents


<b><u>Tab</u></b>		<b><u>Page</u></b>
<b>1</b>	<b>Floorplan</b>	<b>3</b>
<b>2</b>	<b>Farmhouse Elevations</b>	<b>4</b>
<b>3</b>	<b>Farmhouse Color Scheme 1</b>	<b>8</b>
<b>4</b>	<b>Farmhouse Color Scheme 2</b>	<b>9</b>
<b>5</b>	<b>Farmhouse Color Scheme 3</b>	<b>10</b>
<b>6</b>	<b>Hill Country Elevations</b>	<b>11</b>
<b>7</b>	<b>Hill Country Color Scheme 1</b>	<b>15</b>
<b>8</b>	<b>Hill Country Color Scheme 2</b>	<b>16</b>
<b>9</b>	<b>Modern Elevations</b>	<b>17</b>
<b>10</b>	<b>Modern Color Scheme 1</b>	<b>21</b>
<b>11</b>	<b>Modern Color Scheme 2</b>	<b>22</b>
<b>12</b>	<b>Modern Color Scheme 3</b>	<b>23</b>

# FLOORPLAN 603A

Total Living Area 2,130 sq. ft. | Two Story | 3 Bed, 3 Bath

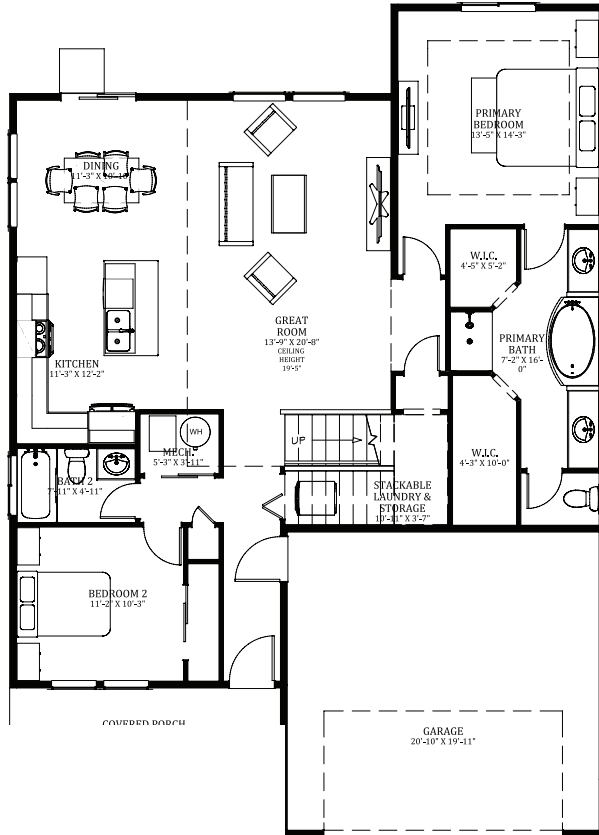

**MAIN LEVEL**

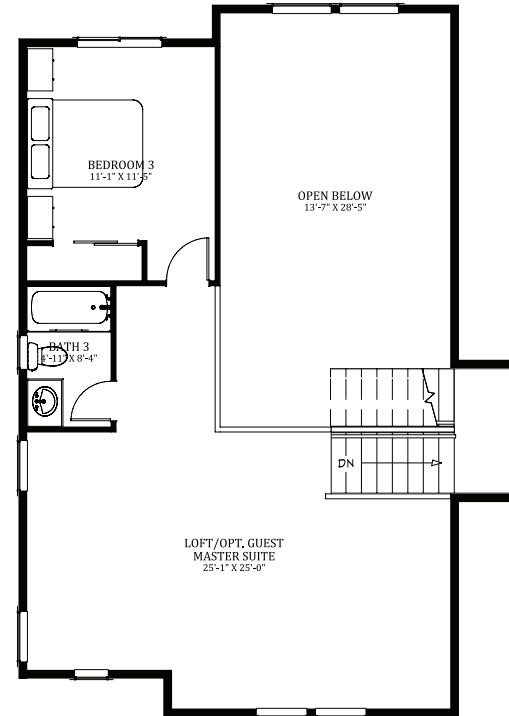

**SECOND LEVEL**

## Leslie Newbury and Roshni Slali

C: 970.379.6556 | C: 970.379.6580

leslie@masonmorse.com

roshni@masonmorse.com

leslieandroshni.com



GLOBAL LUXURY

MASON MORSE



Main Level Living	1,458 Sq. Ft.
Second Level Living	672 Sq. Ft.
Total Living Area	2,130 Sq. Ft.
Garage Area	442 Sq. Ft.
Covered Porch Area	100 Sq. Ft.
Total Plan Area	2,672 Sq. Ft.
Ceiling Height	9' (unless noted)

Visit [ironbridgenewhomes.com](http://ironbridgenewhomes.com) for more information.

The developer strives for continuous improvement, reserving the right to modify and refine designs, square footage, room dimensions, floor plans, finishes, prices, and other features of this plan without notice. Floor plans, renderings, and brochure images are for illustrative purposes only and are subject to change at developer's discretion. Prices are subject to change and depend upon the Lot selection and Finishes.



06/11/2021

FRONT  
SCALE: 1/4" = 1'

Plan 603F



06/11/2021



RIGHT  
SCALE: 3/16" = 1'

Plan 603F



06/11/2021

BACK  
SCALE: 1/4" = 1'

Plan 603F



06/11/2021

LEFT  
SCALE: 3/16" = 1'

Plan 603F







1  
2  
3  
4





06/11/2021

FRONT  
SCALE: 1/4" = 1'

Plan 603H



06/11/2021



RIGHT  
SCALE: 5/32" = 1'


Plan 603H



06/11/2021

BACK  
SCALE: 1/4" = 1'

Plan 603H

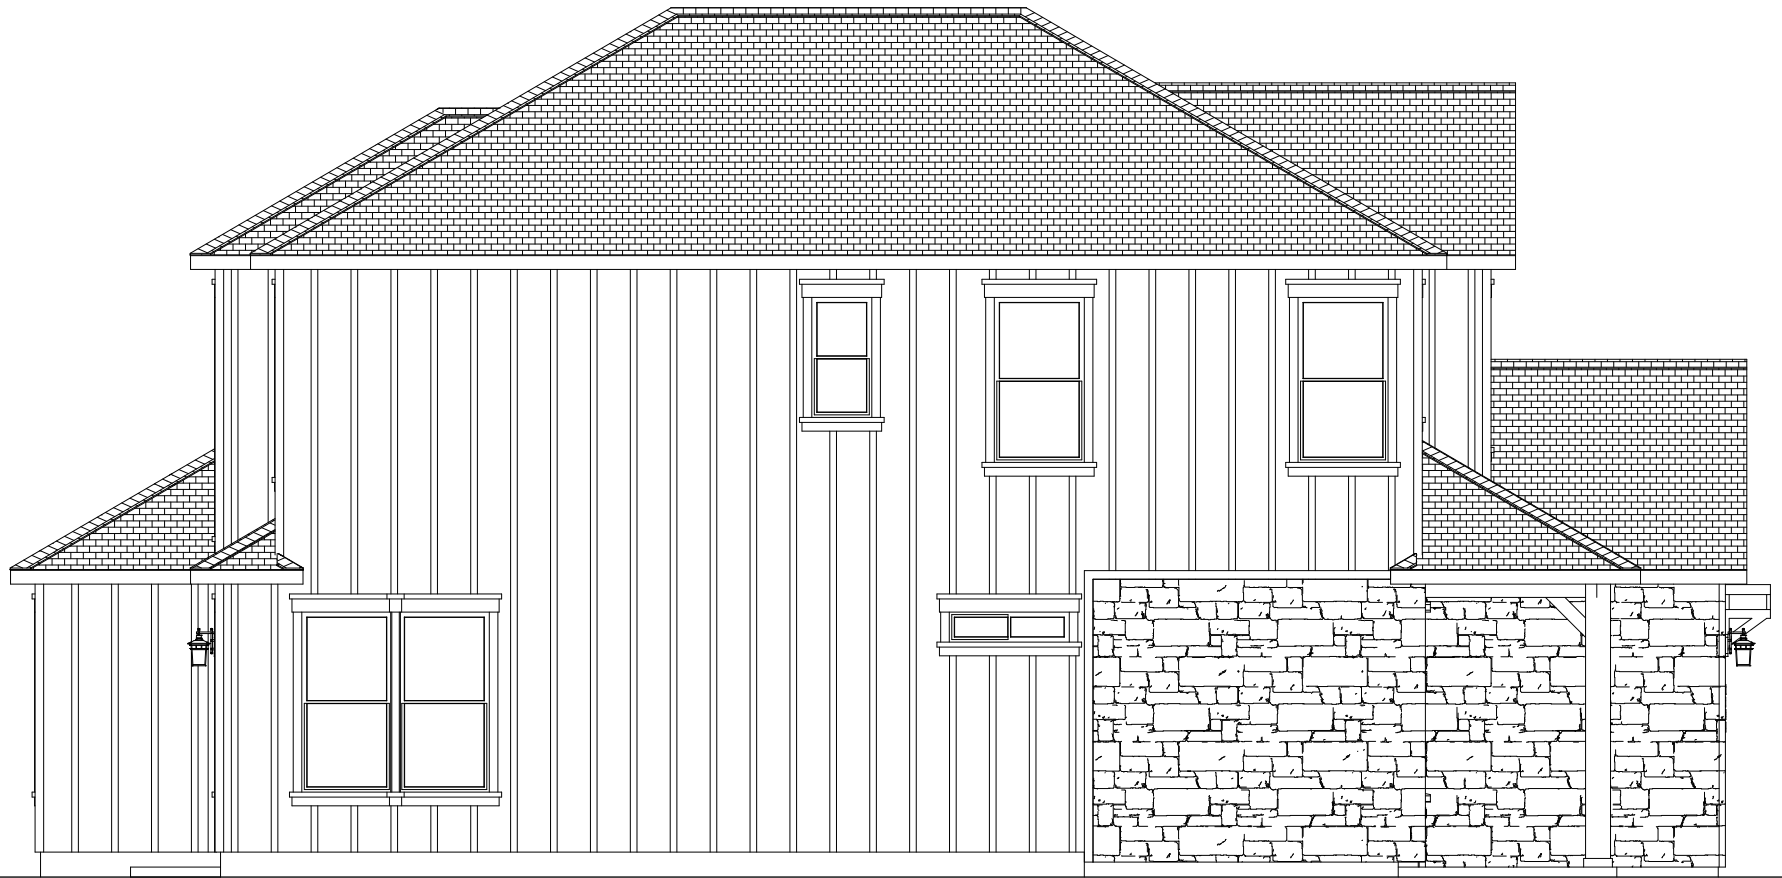

06/11/2021


LEFT  
SCALE: 5/32" = 1'

Plan 603H







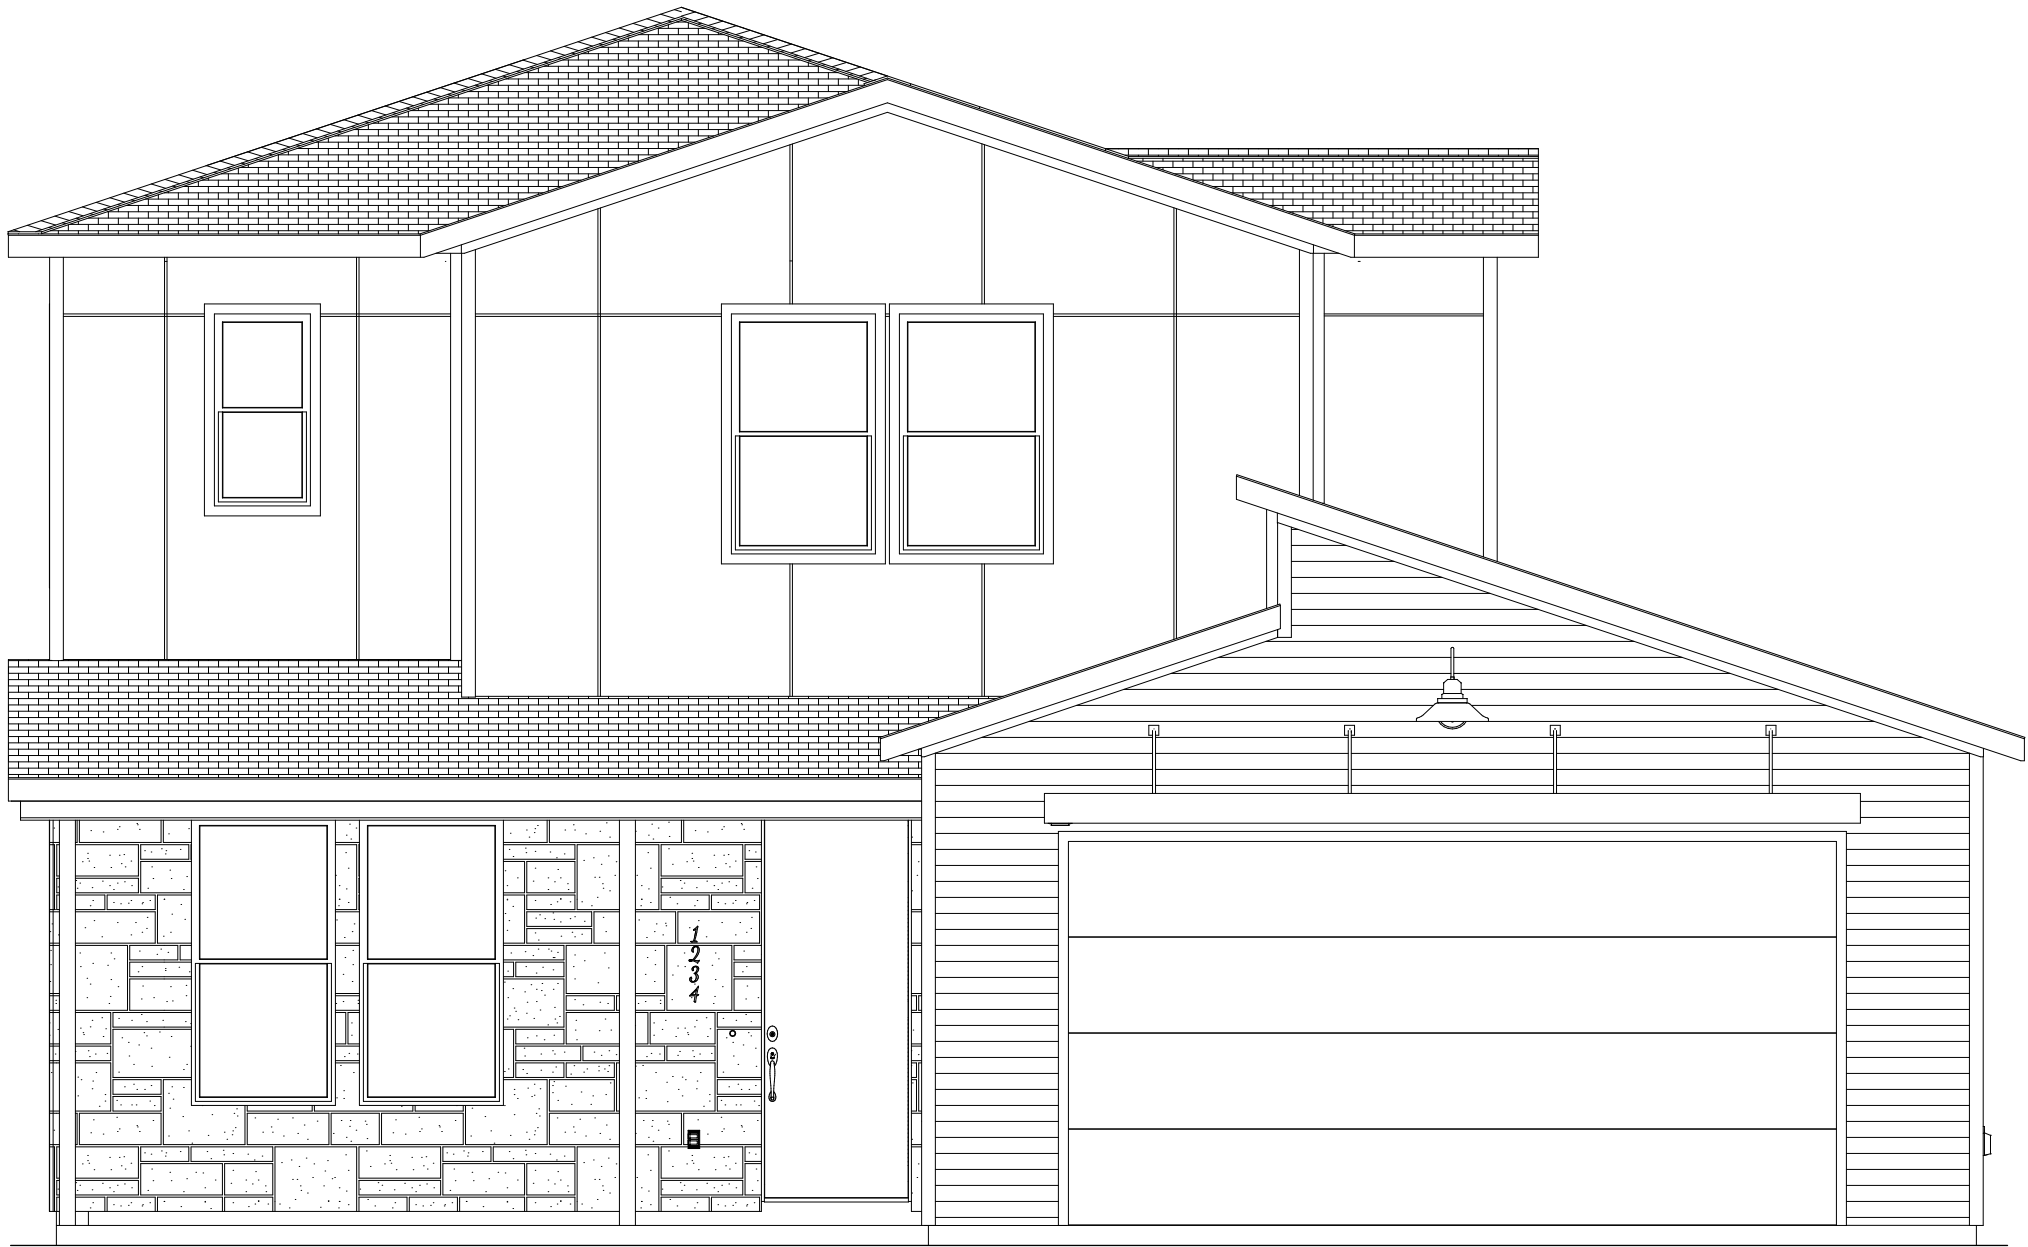

6/11/2021

FRONT  
SCALE: 1/4" = 1'

Plan 603M



6/11/2021



RIGHT  
SCALE: 5/32" = 1'


Plan 603M



6/11/2021

BACK  
SCALE: 1/4" = 1'

Plan 603M

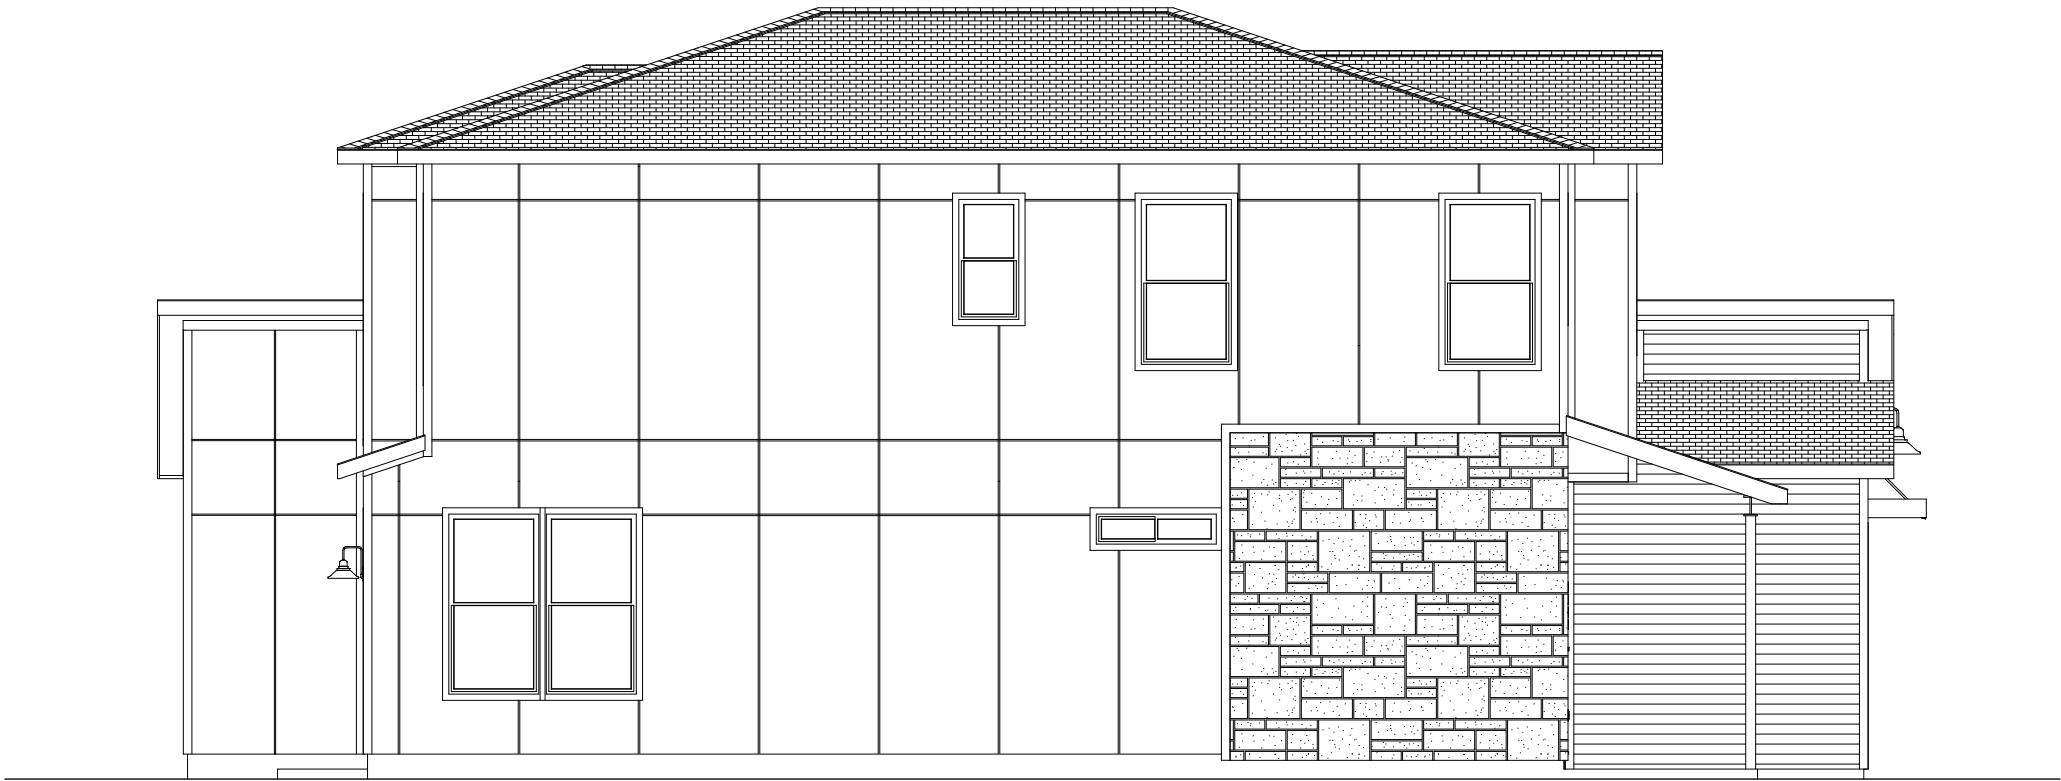

6/11/2021

LEFT  
SCALE: 5/32" = 1'

Plan 603M





