



SCIB, LLC Homebuilding
Plan 505 Floorplan, Elevations and Renderings

June 14, 2021




Plan 505
Table of Contents


<u>Tab</u>		<u>Page</u>
1	Floorplan	3
2	Farmhouse Elevations	4
3	Farmhouse Color Scheme 1	8
4	Farmhouse Color Scheme 2	9
5	Farmhouse Color Scheme 3	10
6	Hill Country Elevations	11
7	Hill Country Color Scheme 1	15
8	Hill Country Color Scheme 2	16
9	Modern Elevations	17
10	Modern Color Scheme 1	21
11	Modern Color Scheme 2	22
12	Modern Color Scheme 3	23

FLOORPLAN 505A

Total Living Area 1,944 sq. ft. | Two Story | 3 Bed, 3 Bath

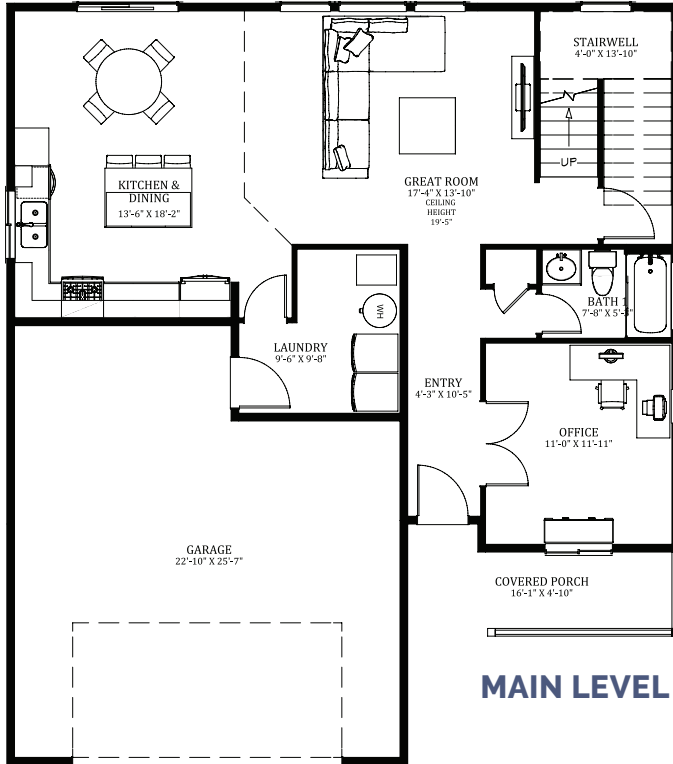

MAIN LEVEL

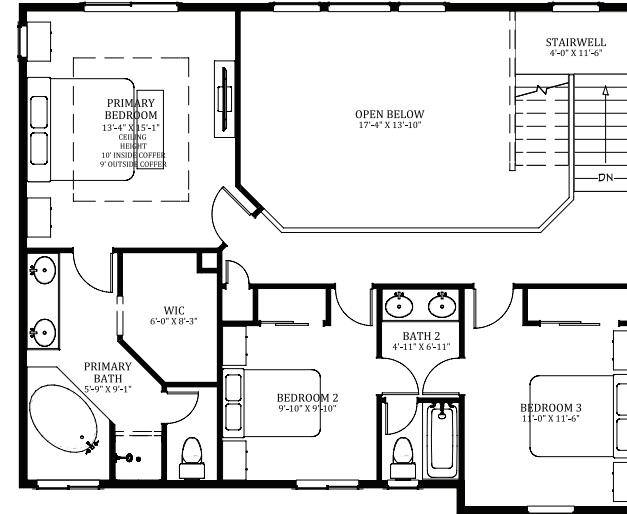

SECOND LEVEL

Leslie Newbury and Roshni Slali

C: 970.379.6556 | C: 970.379.6580

leslie@masonmorse.com

roshni@masonmorse.com

leslieandroshni.com



GLOBAL LUXURY

MASON MORSE



Main Level Living	1,040 Sq. Ft.
Second Level Living	904 Sq. Ft.
Total Living Area	1,944 Sq. Ft.
Garage Area	560 Sq. Ft.
Covered Porch Area	88 Sq. Ft.
Total Plan Area	2,592 Sq. Ft.
Ceiling Height	9' (unless noted)

Visit ironbridgenewhomes.com for more information.

The developer strives for continuous improvement, reserving the right to modify and refine designs, square footage, room dimensions, floor plans, finishes, prices, and other features of this plan without notice. Floor plans, renderings, and brochure images are for illustrative purposes only and are subject to change at developer's discretion. Prices are subject to change and depend upon the Lot selection and Finishes.




06/09/2021

FRONT
SCALE: 1/4" = 1'

Plan 505F



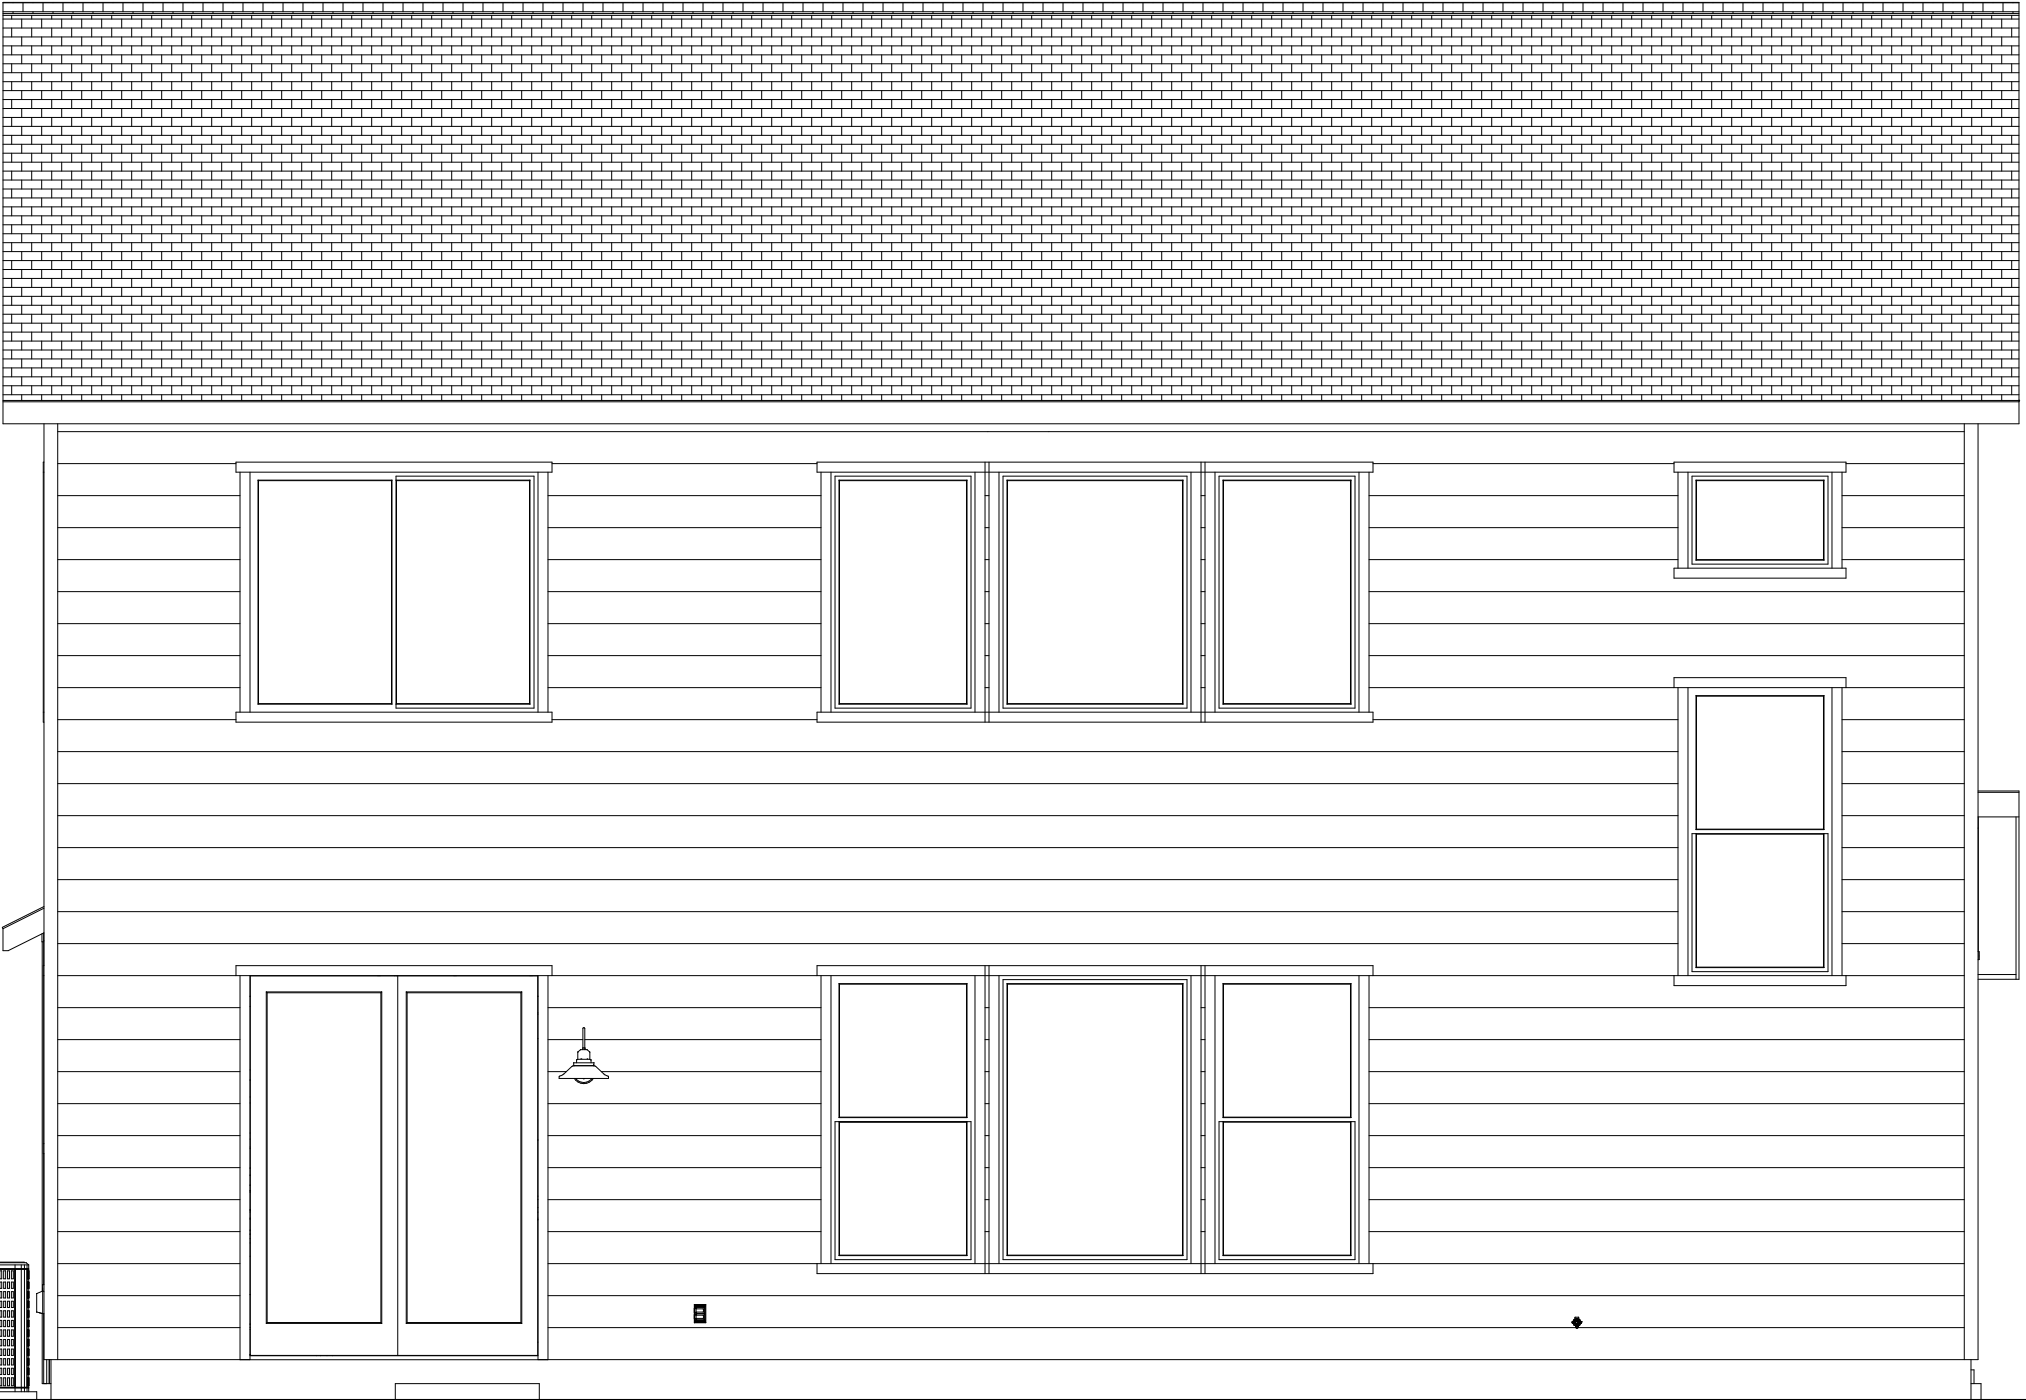

06/09/2021

BACK
SCALE: 1/4" = 1'

Plan 505F



LEFT
SCALE: 3/16" = 1'

Plan 505F

06/09/2021





1
2
3
4










06/10/2021

FRONT
SCALE: 1/4" = 1'

Plan 505H

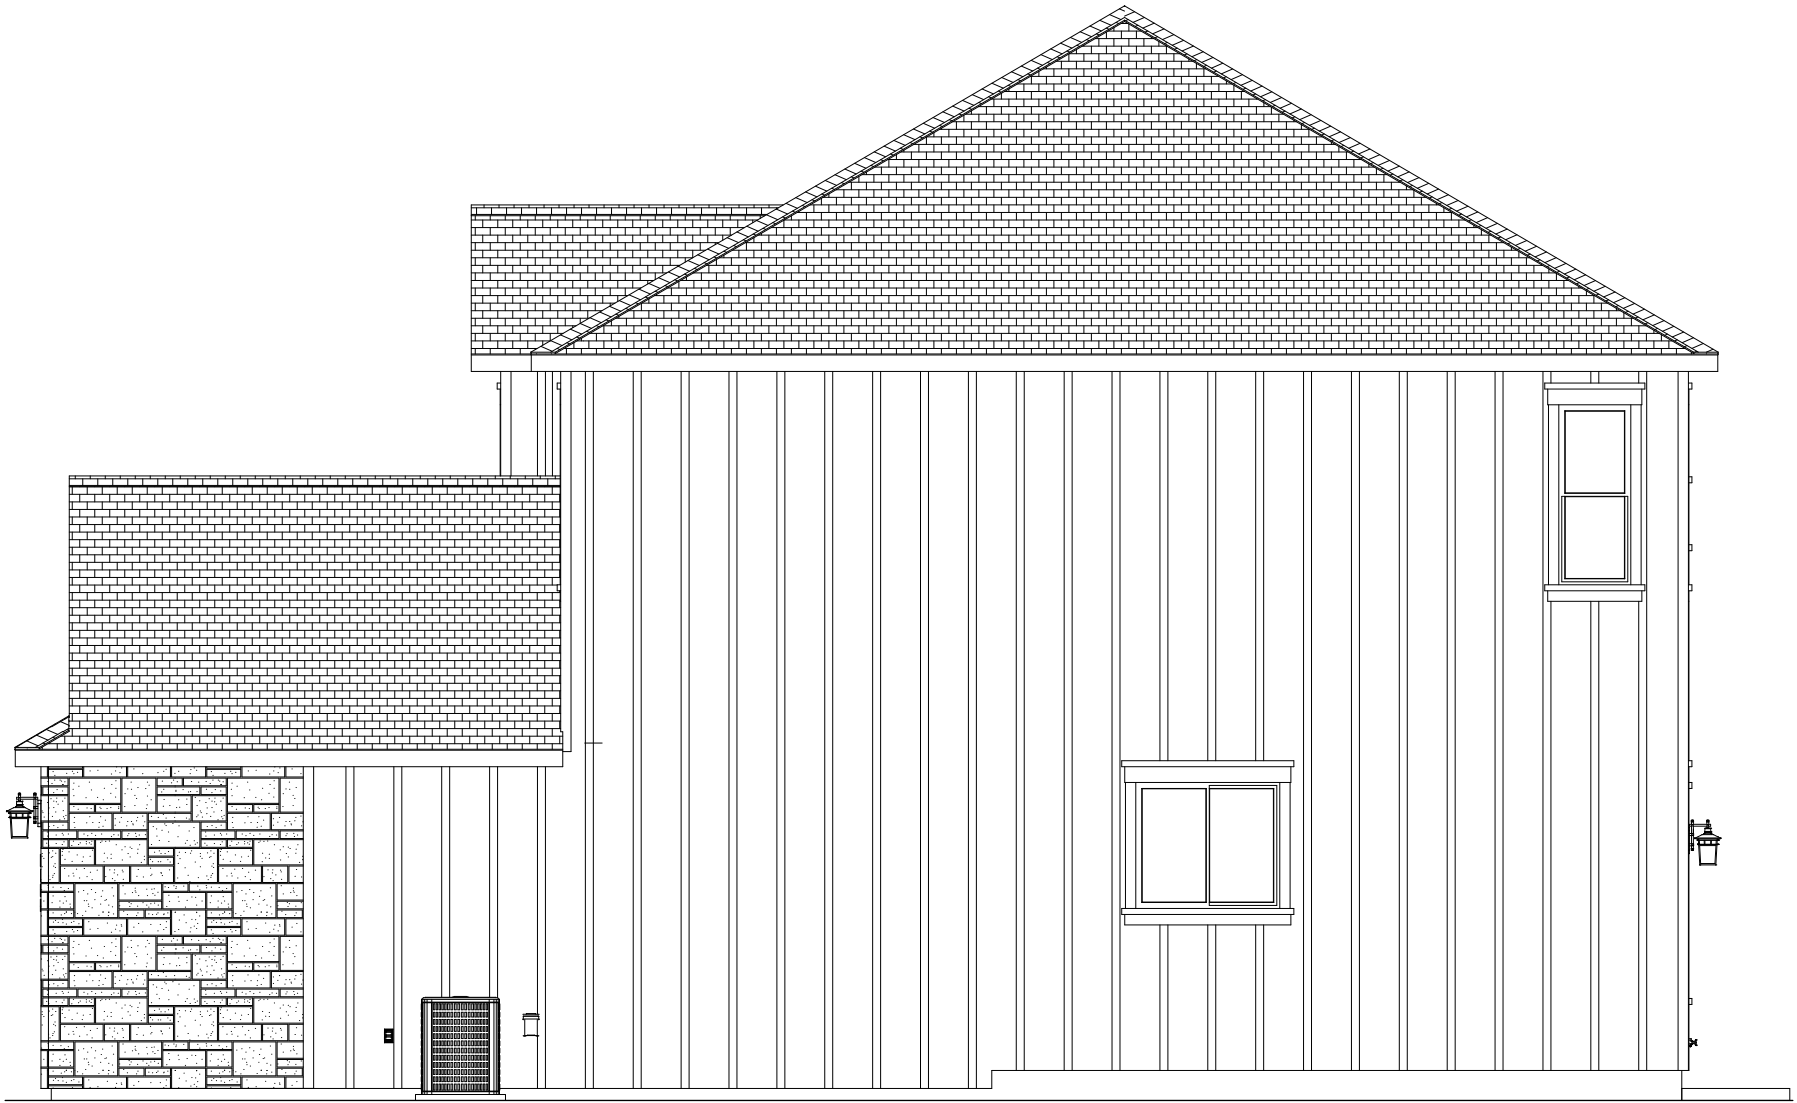




06/10/2021

BACK
SCALE: 1/4" = 1'

Plan 505H

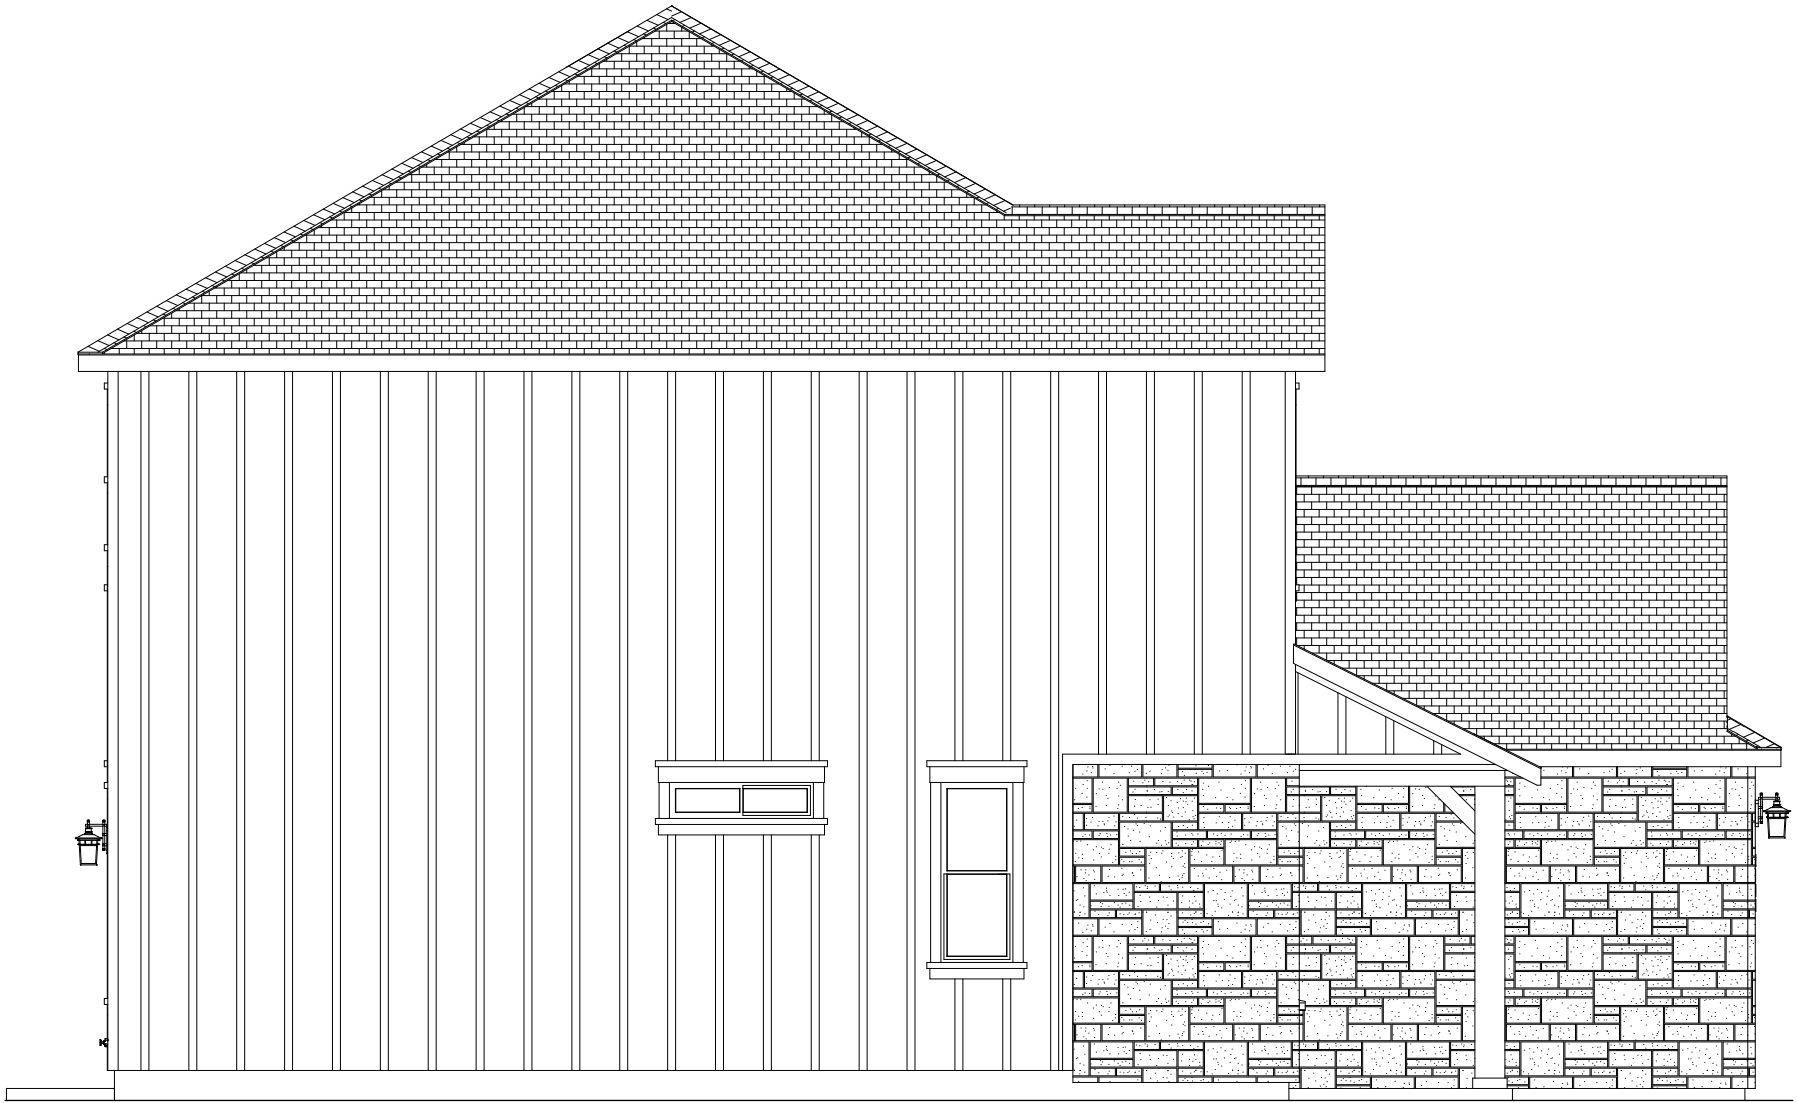

06/10/2021




LEFT
SCALE: 3/16" = 1'

Plan 505H







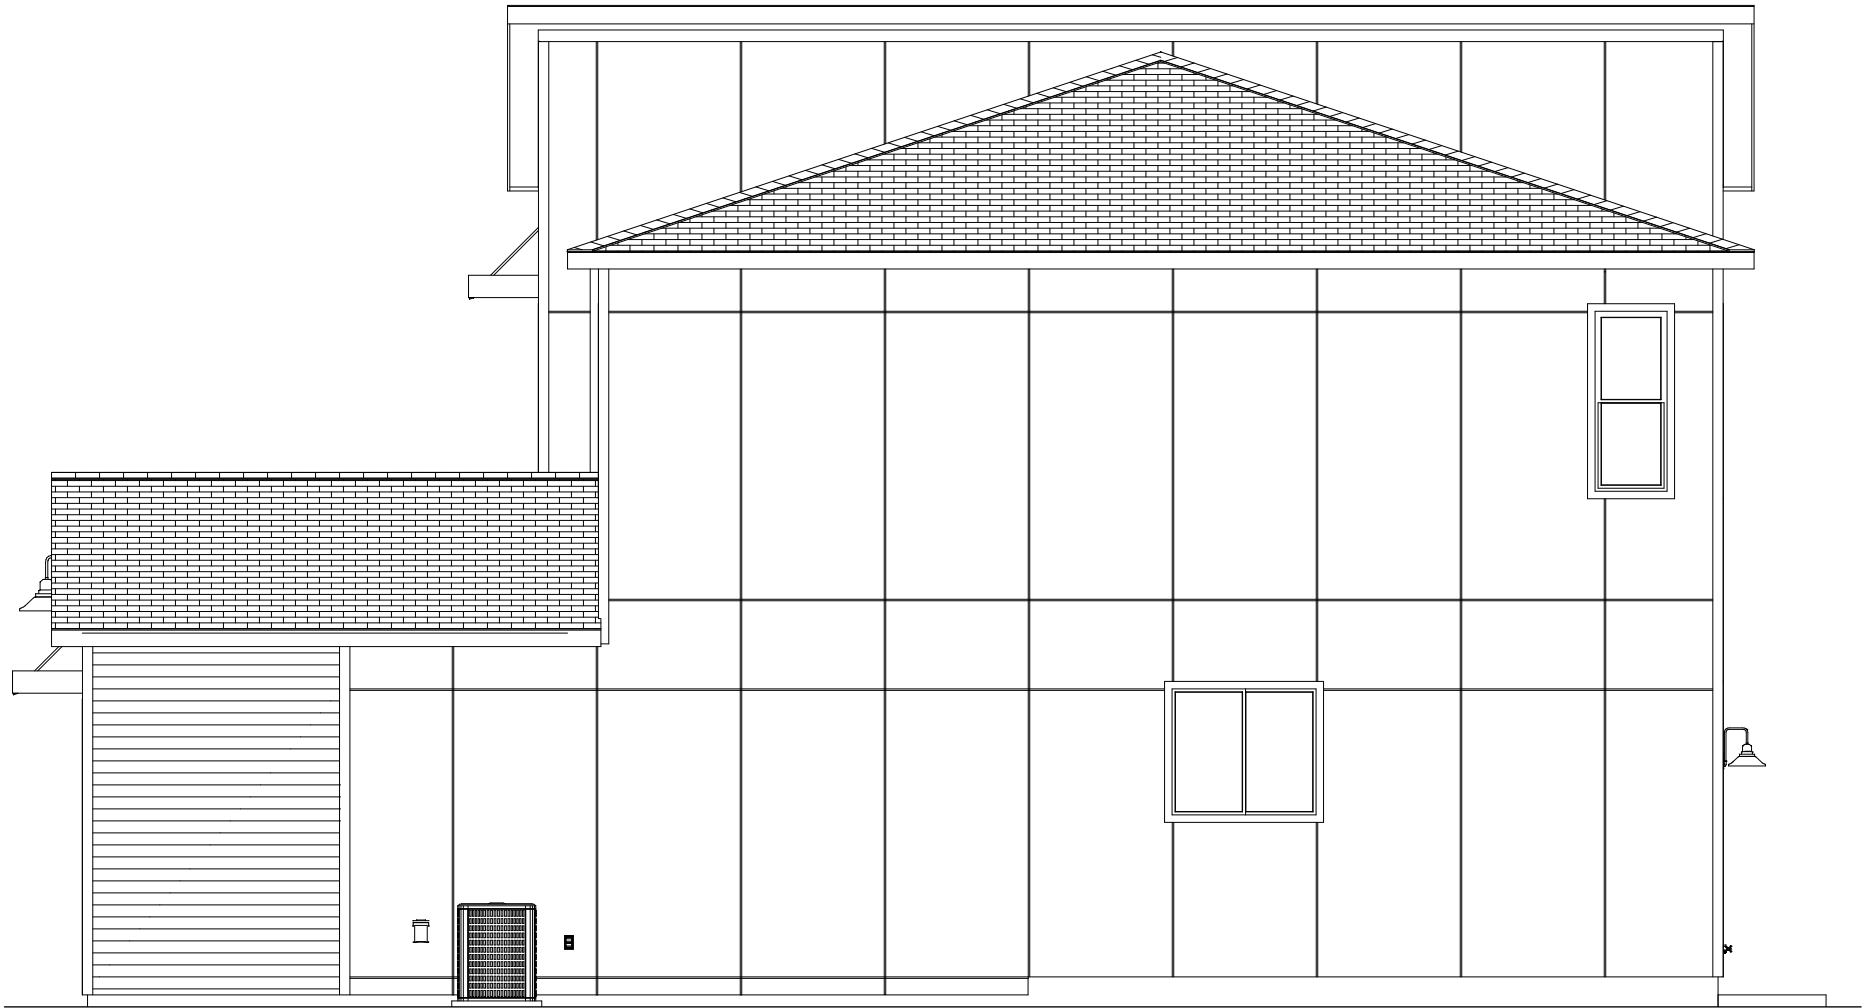




06/10/2021



BACK
SCALE: 1/4" = 1'

Plan 505M

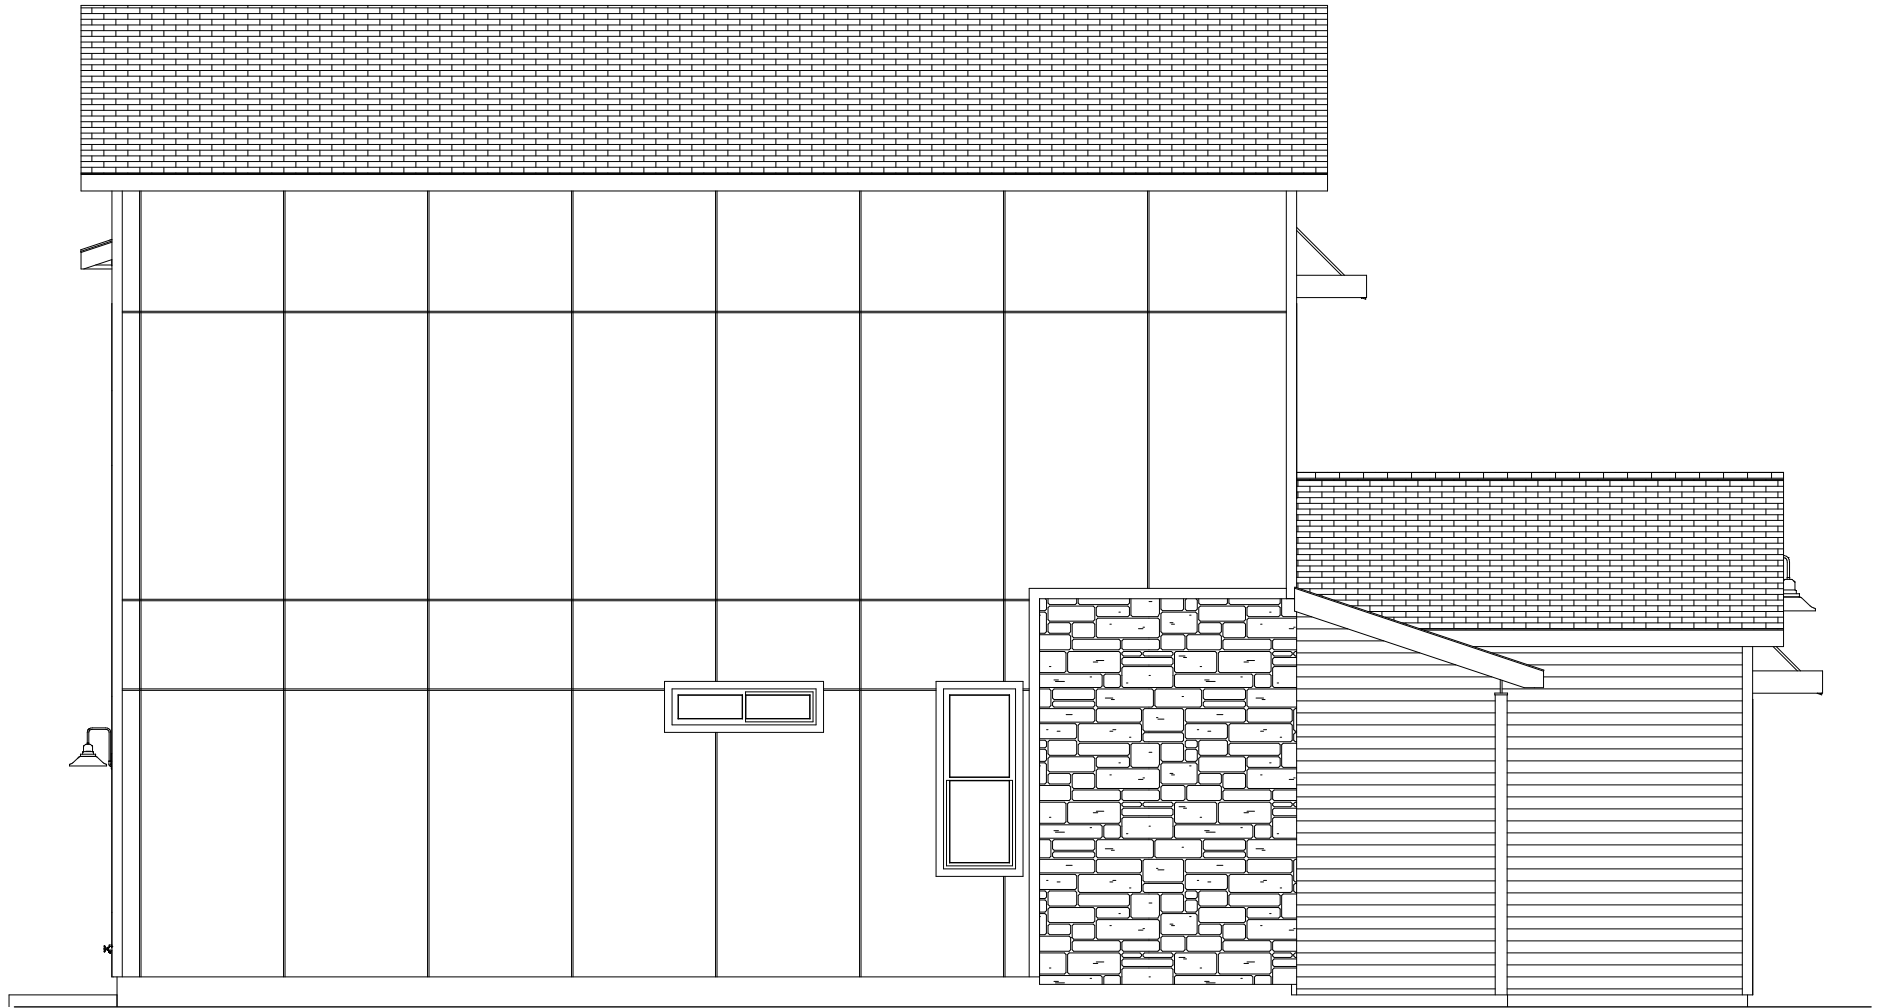

06/10/2021



LEFT
SCALE: 3/16" = 1'

Plan 505M





