



**SCIB, LLC Homebuilding**  
**Plan 506 Floorplan, Elevations and Renderings**

June 14th, 2021




**Plan 506**  
Table of Contents

<b><u>Tab</u></b>		<b><u>Page</u></b>
<b>1</b>	<b>Floorplan</b>	<b>3</b>
<b>2</b>	<b>Farmhouse Elevations</b>	<b>4</b>
<b>3</b>	<b>Farmhouse Color Scheme 1</b>	<b>8</b>
<b>4</b>	<b>Farmhouse Color Scheme 2</b>	<b>9</b>
<b>5</b>	<b>Farmhouse Color Scheme 3</b>	<b>10</b>
<b>6</b>	<b>Hill Country Elevations</b>	<b>11</b>
<b>7</b>	<b>Hill Country Color Scheme 1</b>	<b>15</b>
<b>8</b>	<b>Hill Country Color Scheme 2</b>	<b>16</b>
<b>9</b>	<b>Modern Elevations</b>	<b>17</b>
<b>10</b>	<b>Modern Color Scheme 1</b>	<b>21</b>
<b>11</b>	<b>Modern Color Scheme 2</b>	<b>22</b>
<b>12</b>	<b>Modern Color Scheme 3</b>	<b>23</b>

# FLOORPLAN 506A

Total Living Area 1,400 sq. ft. | One Level | 3 Bed, 2 Bath

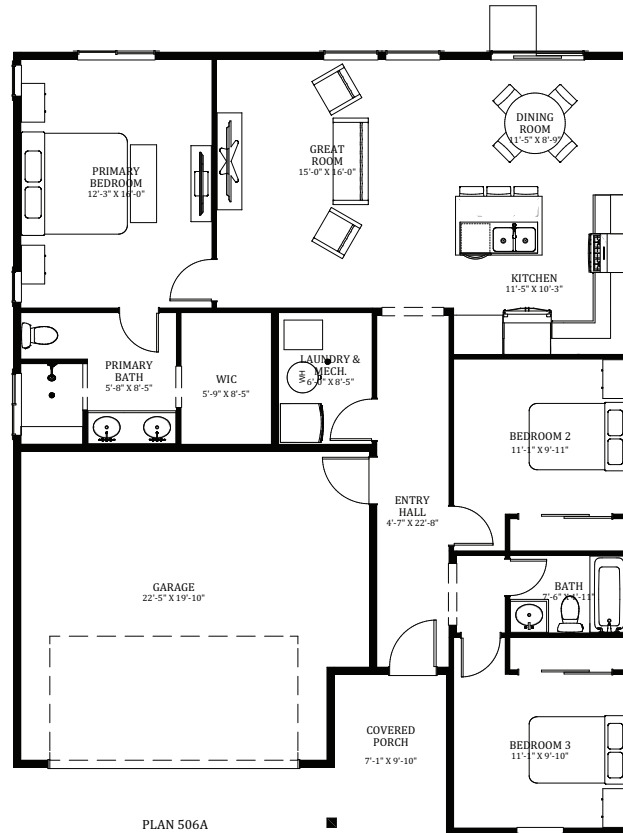

## Leslie Newbury and Roshni Slali

C: 970.379.6556 | C: 970.379.6580

leslie@masonmorse.com

roshni@masonmorse.com

leslieandroshni.com



GLOBAL LUXURY

MASON MORSE




Main Level Living	1,400 Sq. Ft.
Garage Area	454 Sq. Ft.
Covered Porch Area	73 Sq. Ft.
Total Living Area	1,400 Sq. Ft.
Total Plan Area	1,927 Sq. Ft.
Ceiling Height	9' (unless noted)



Visit [ironbridgenewhomes.com](http://ironbridgenewhomes.com) for more information.

The developer strives for continuous improvement, reserving the right to modify and refine designs, square footage, room dimensions, floor plans, finishes, prices, and other features of this plan without notice. Floor plans, renderings, and brochure images are for illustrative purposes only and are subject to change at developer's discretion. Prices are subject to change and depend upon the Lot selection and Finishes.

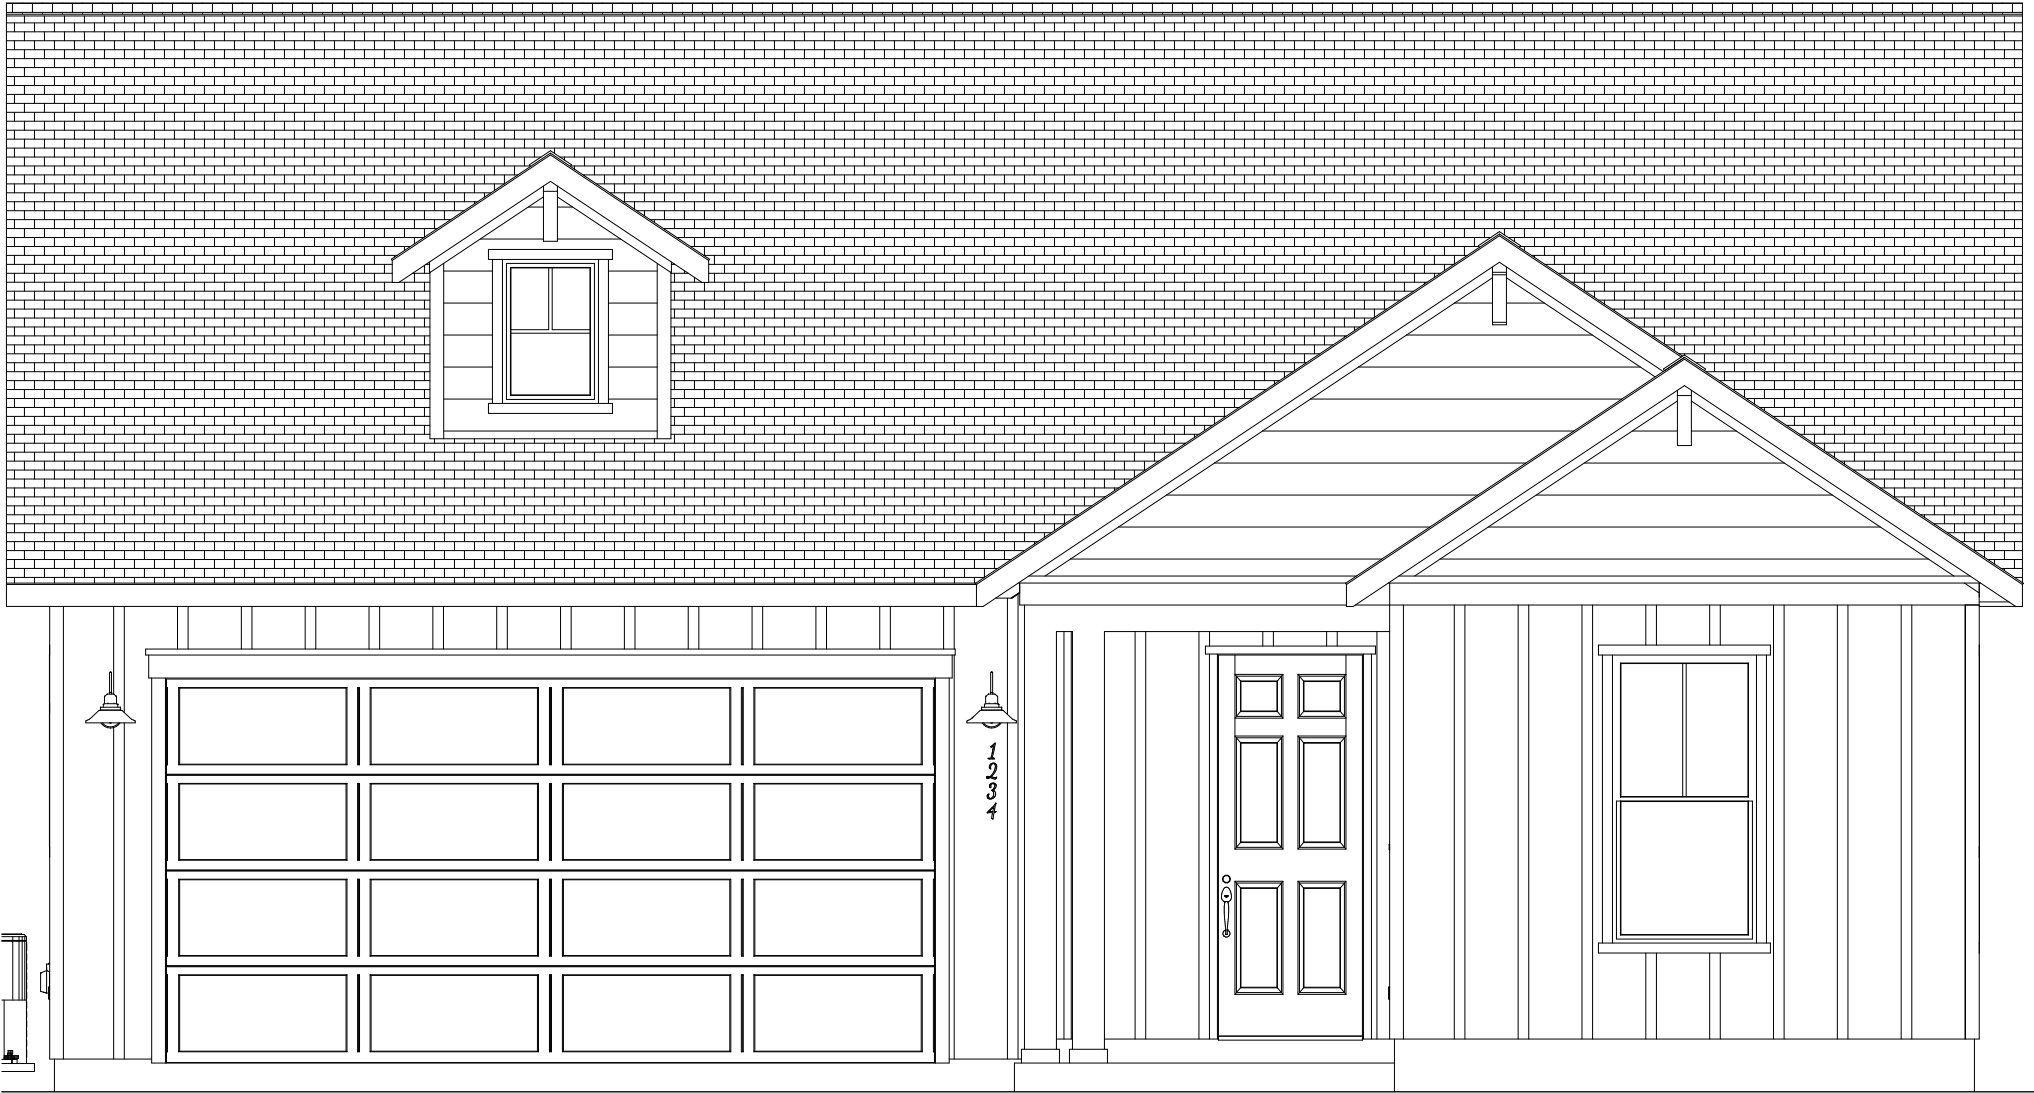


**FRONT**  
SCALE: 1/4" = 1'

06/09/2021



**Plan 506F**

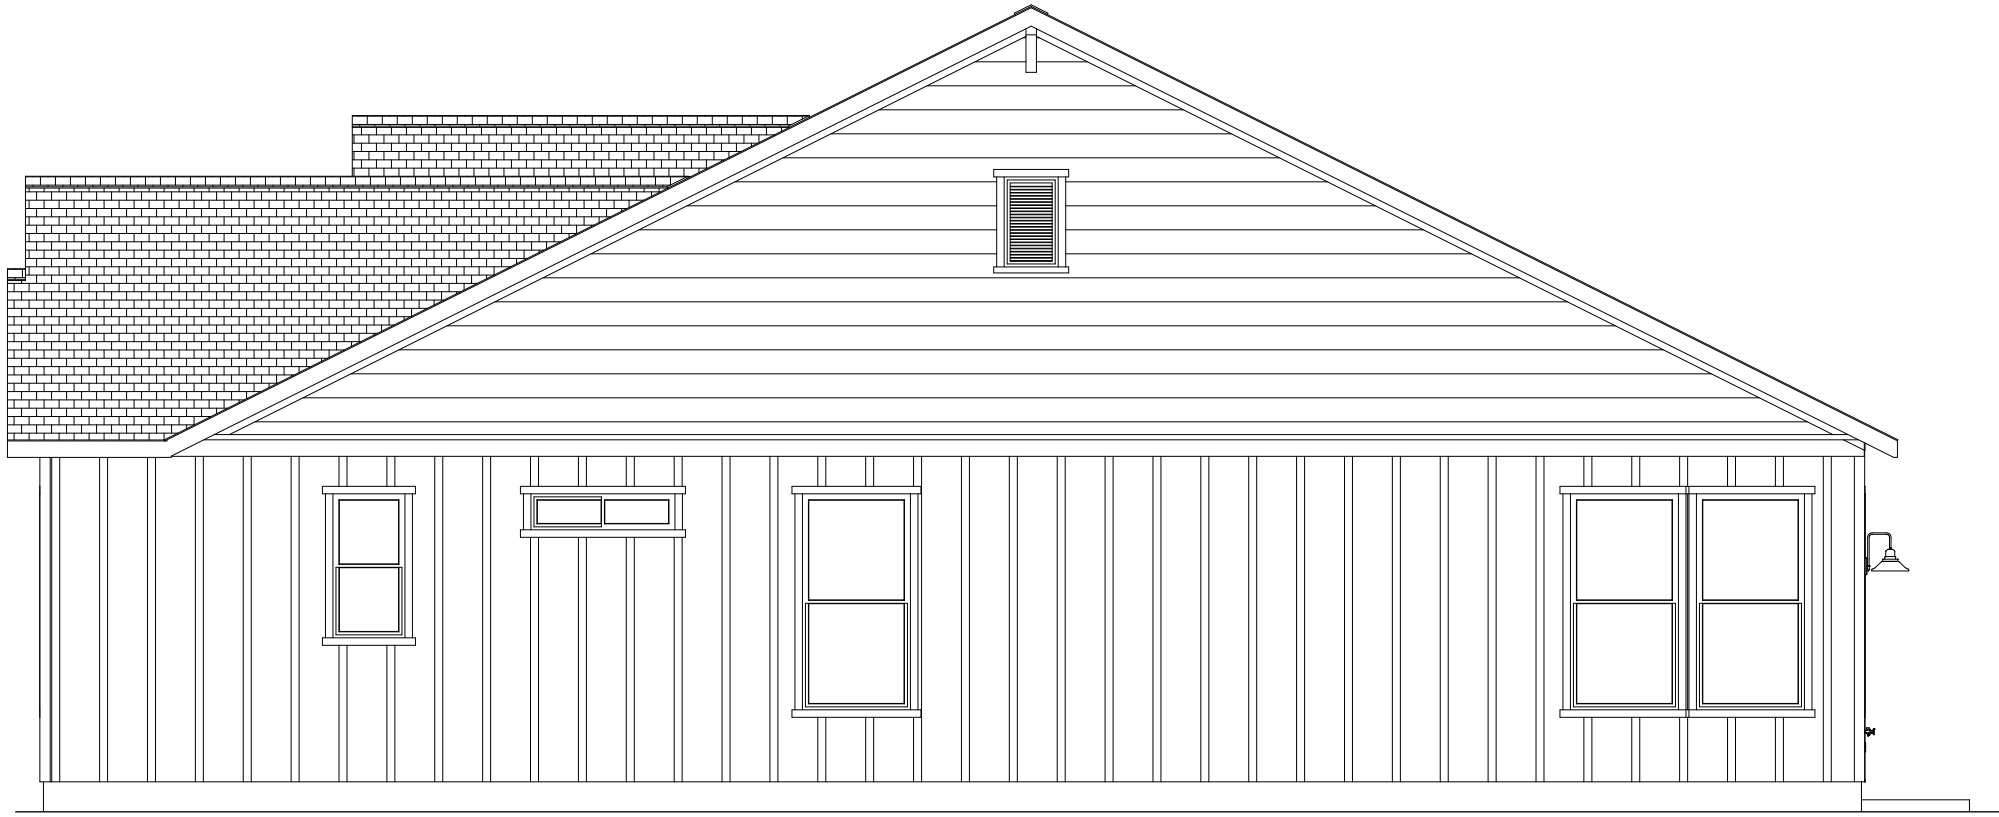


RIGHT  
SCALE: 3/16" = 1'

06/09/2021



Plan 506F

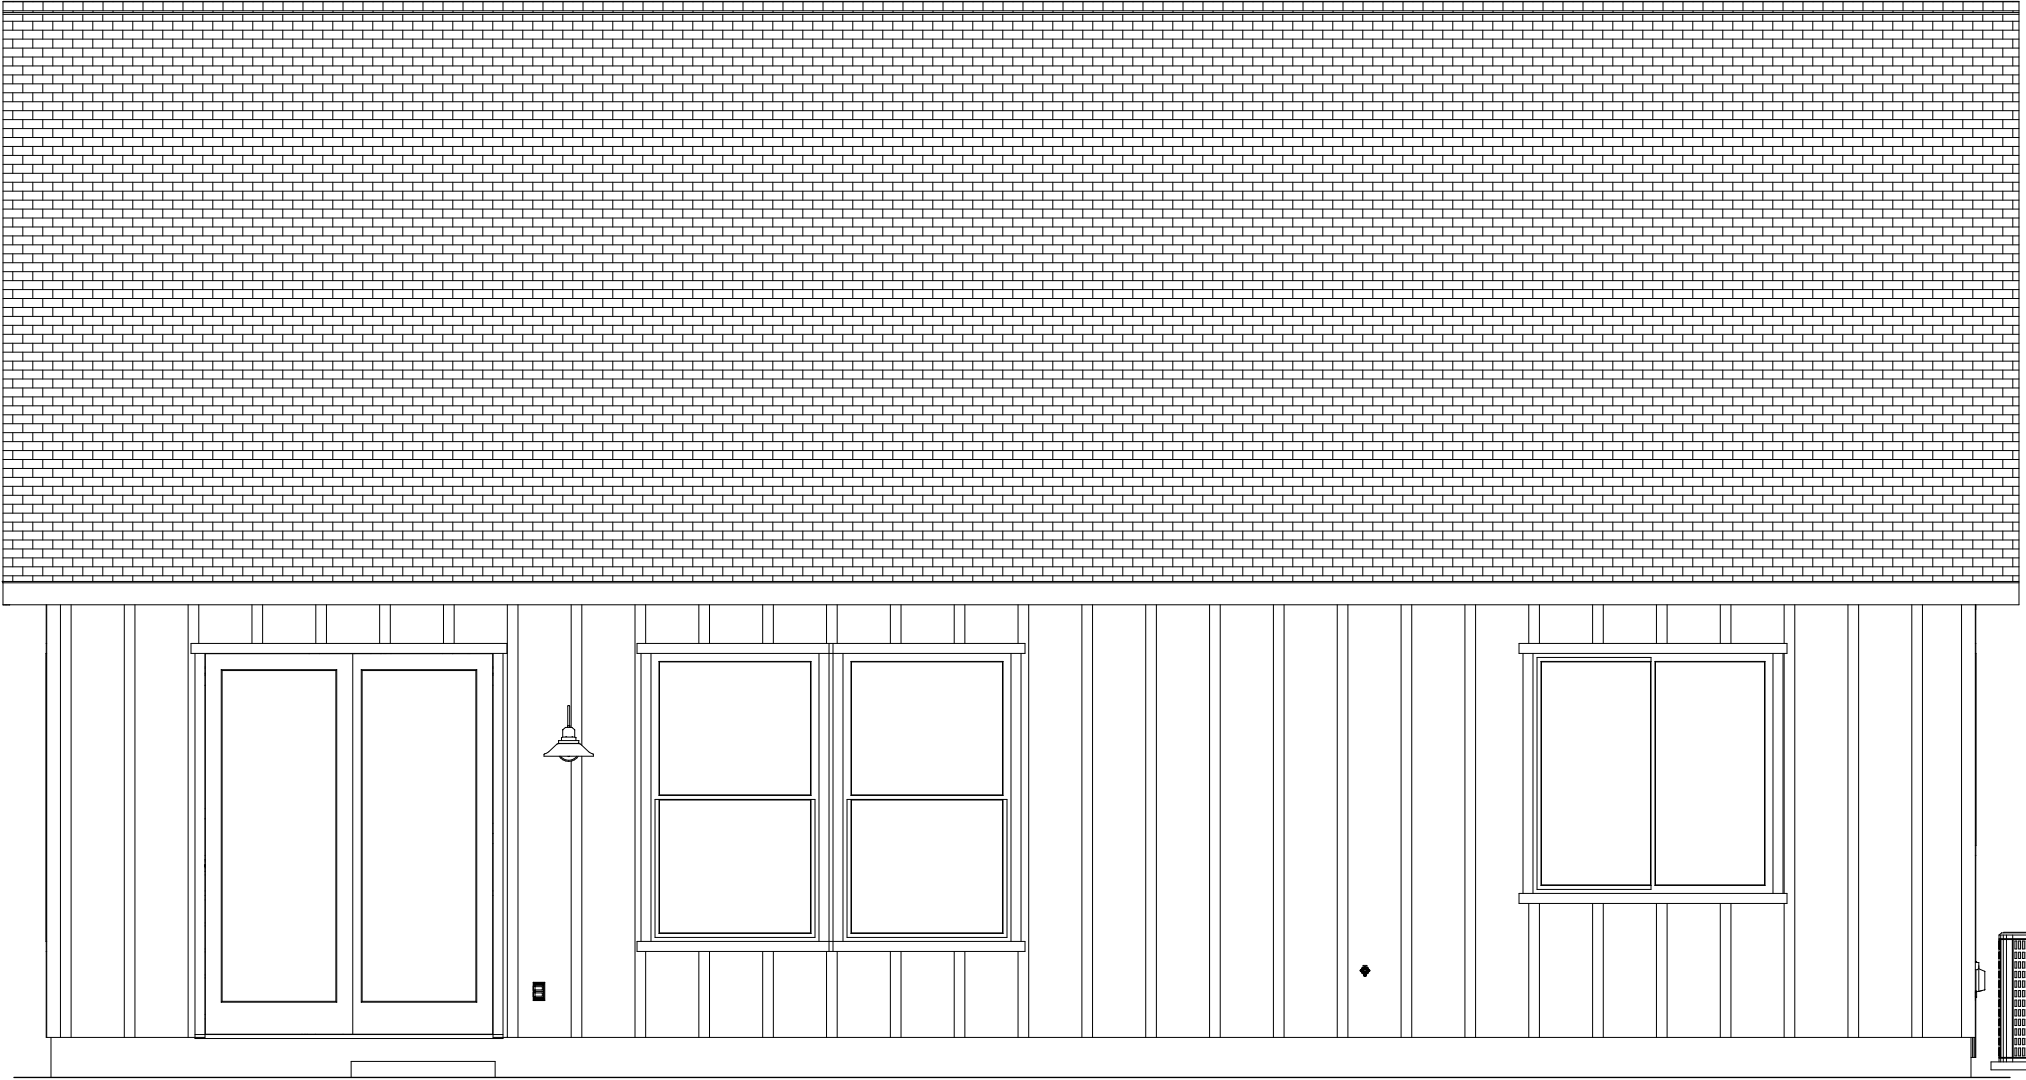


BACK

SCALE: 1/4" = 1'

06/09/2021



Plan 506F

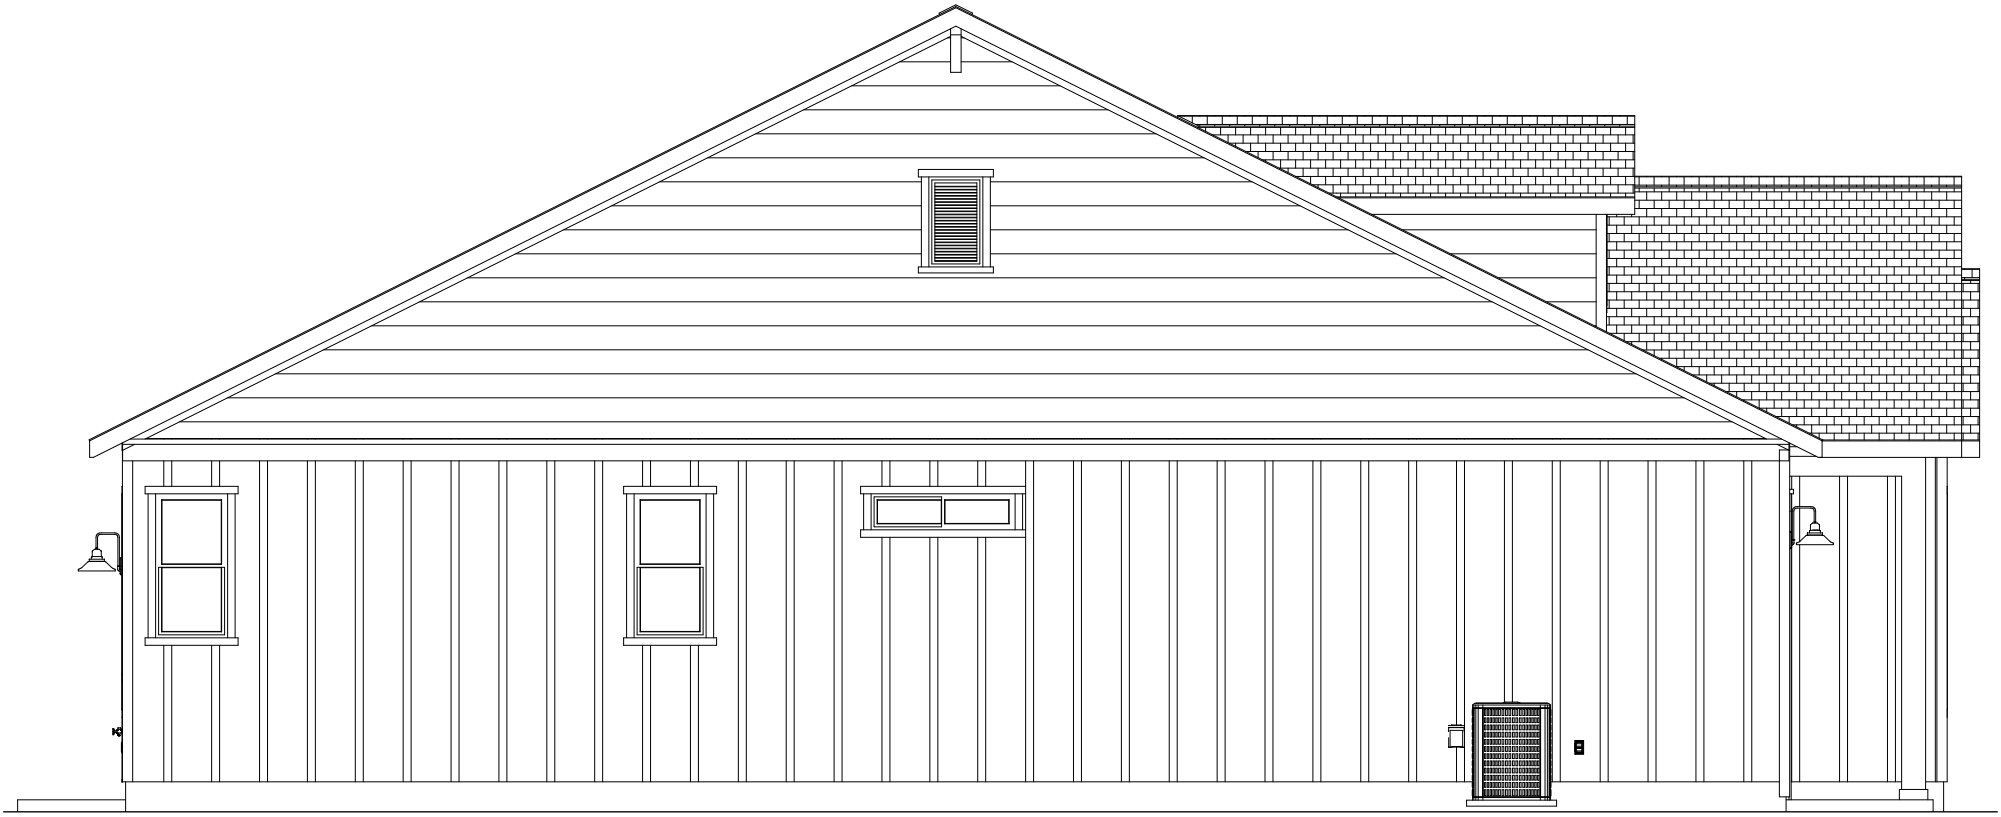

LEFT

SCALE: 3/16" = 1'

06/09/2021



Plan 506F









1  
2  
3  
4




FRONT  
SCALE: 1/4" = 1'

06/09/2021



Plan 506H

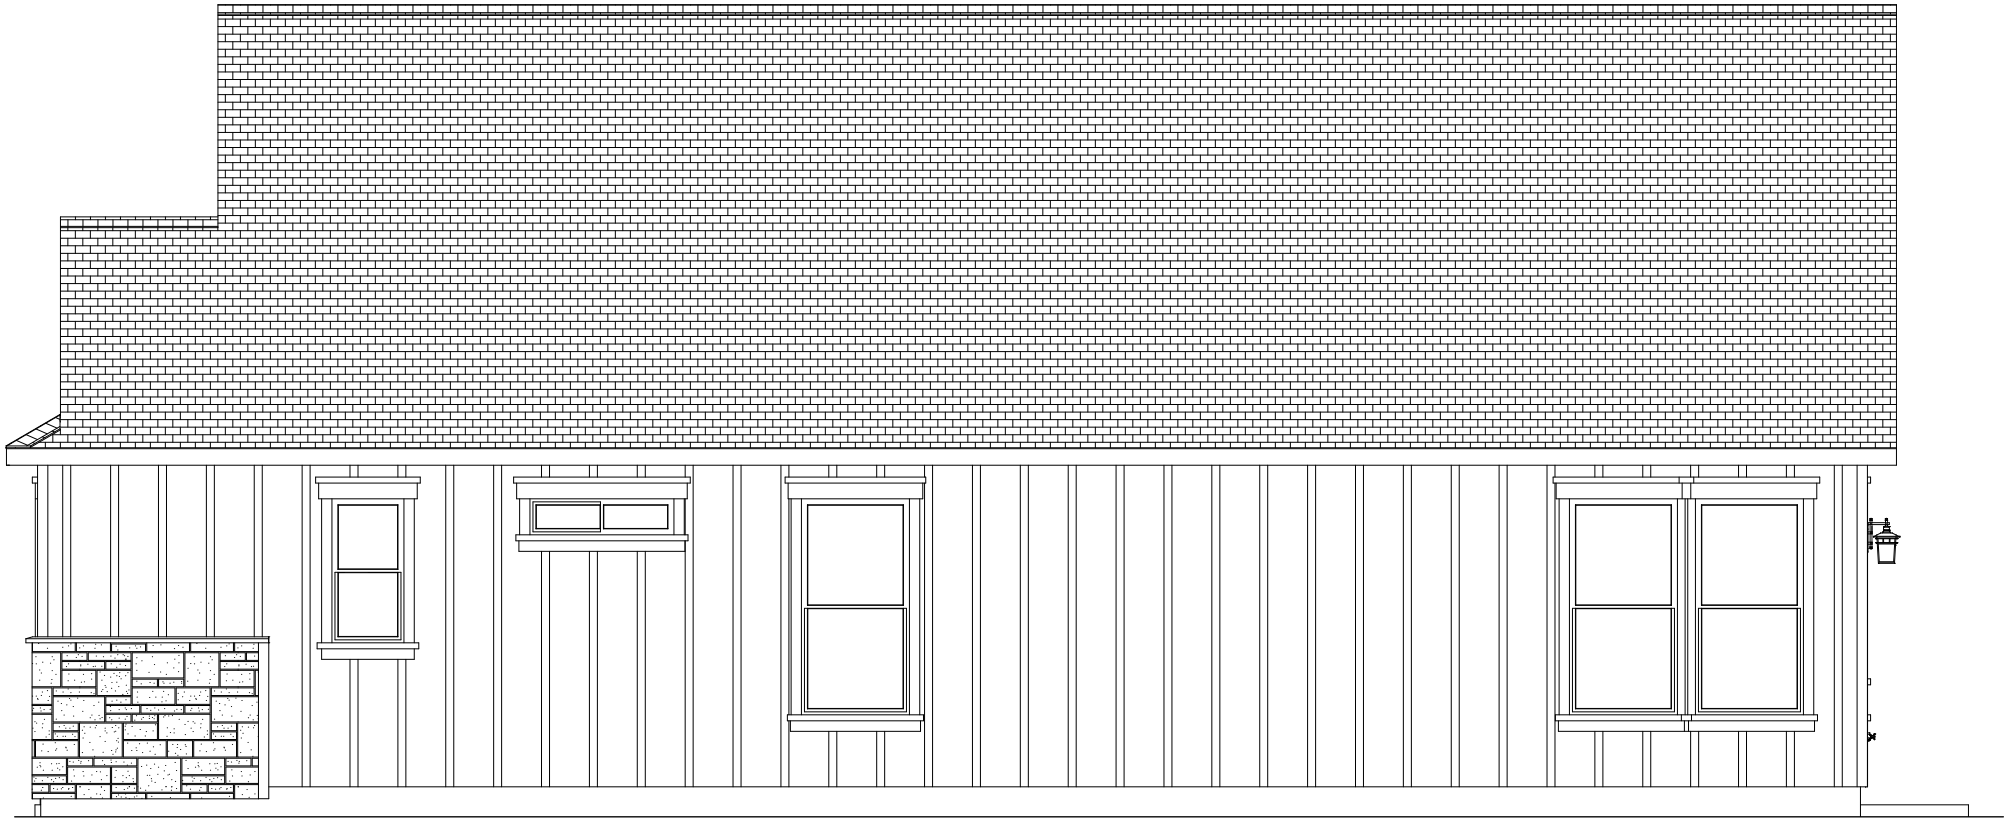

RIGHT  
SCALE: 3/16" = 1'

06/09/2021



Plan 506H




BACK

SCALE: 1/4" = 1'

06/09/2021



Plan 506H

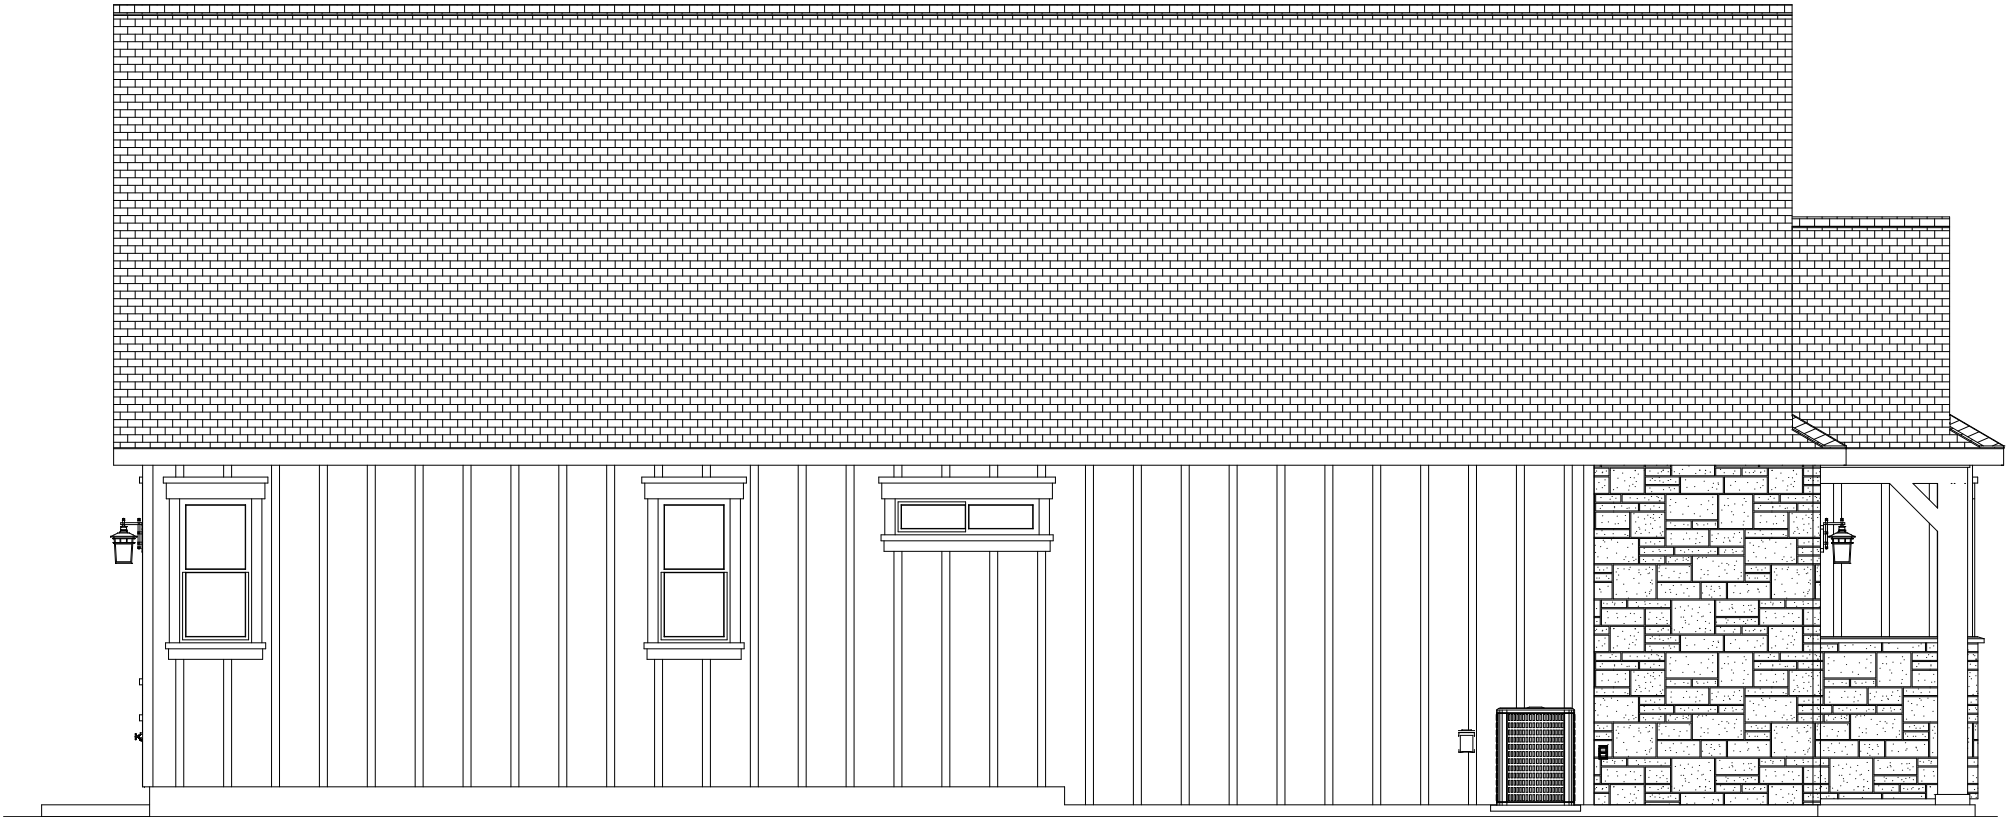

LEFT

SCALE: 3/16" = 1'


06/09/2021

Plan 506H







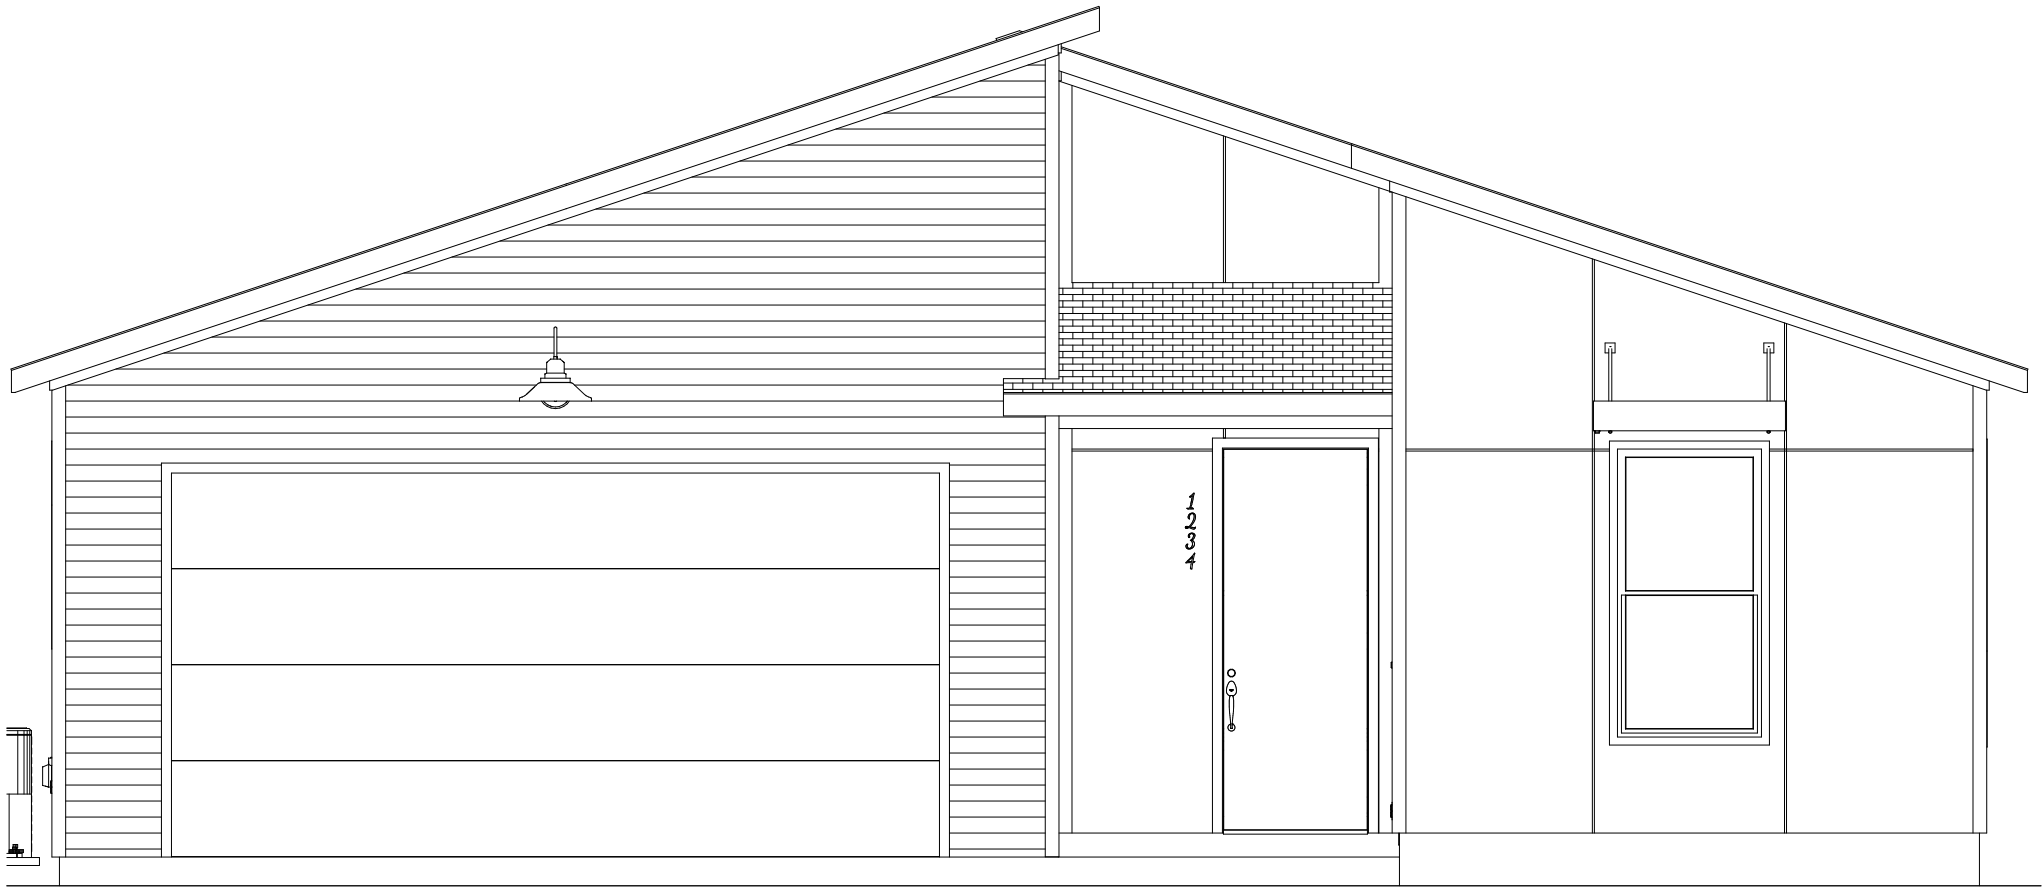


**FRONT**  
SCALE: 1/4" = 1'

06/09/2021



**Plan 506M**

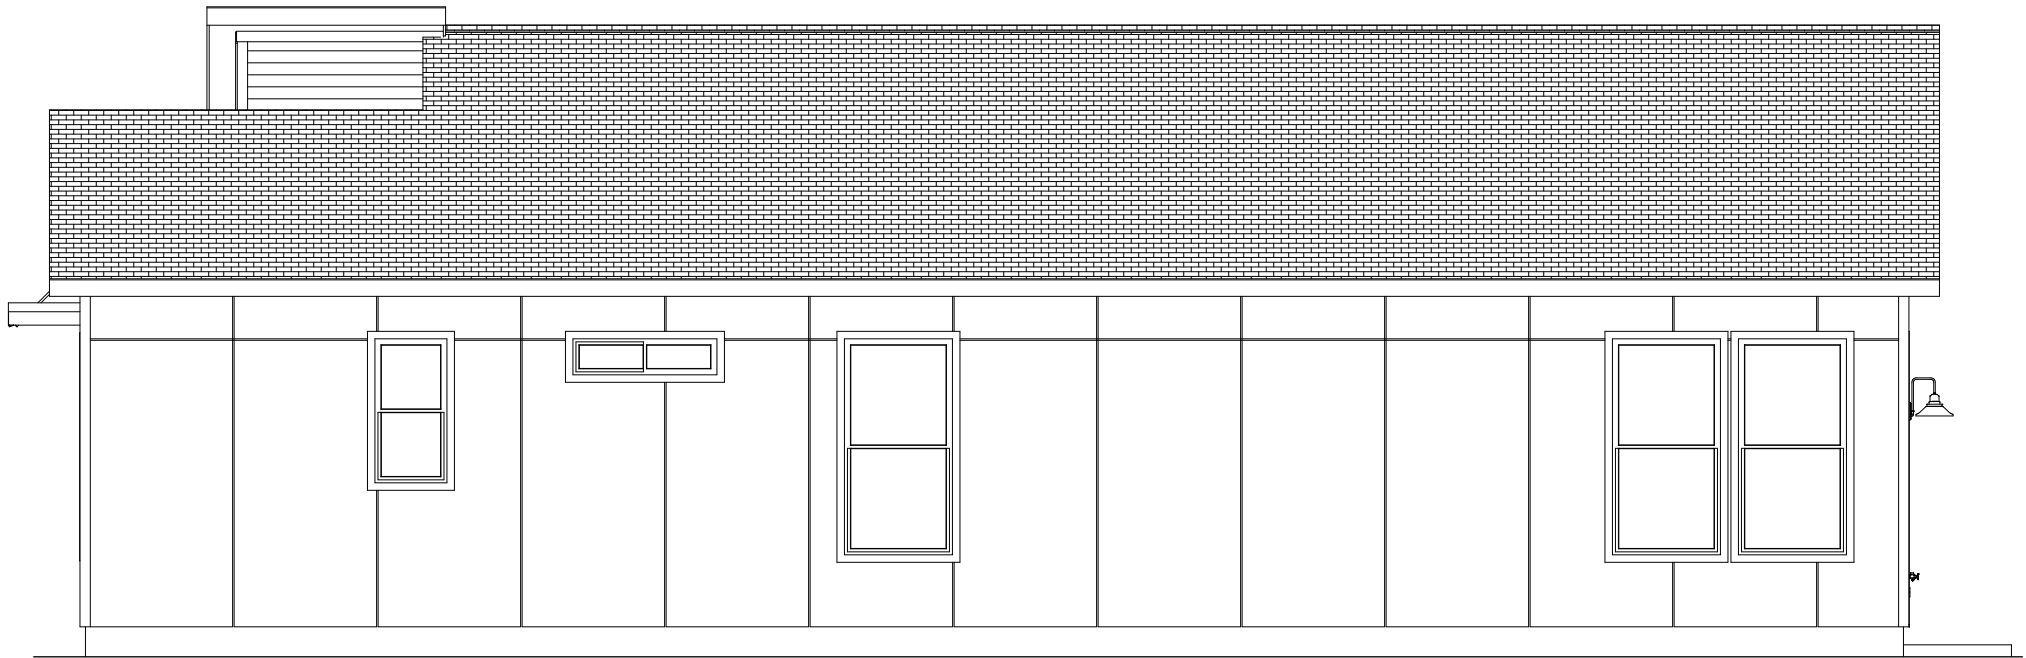


RIGHT  
SCALE: 3/16" = 1'

06/09/2021



Plan 506M

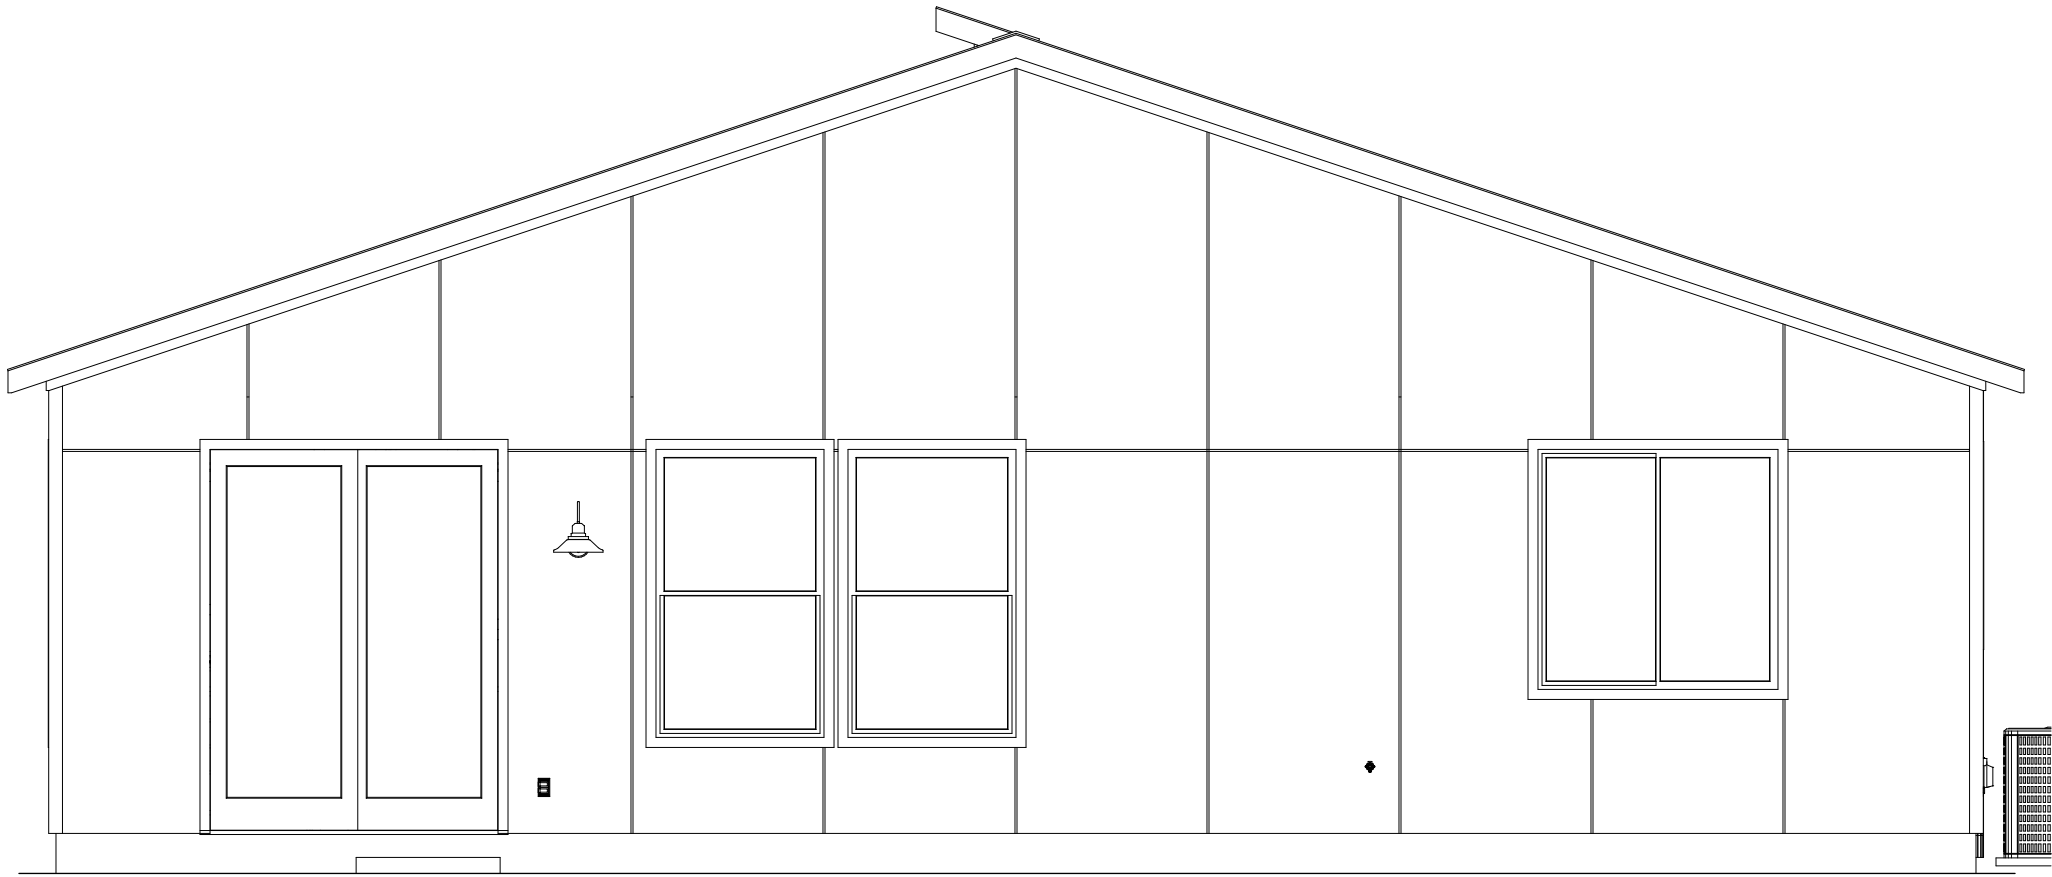


BACK

SCALE: 1/4" = 1'

06/09/2021



Plan 506M

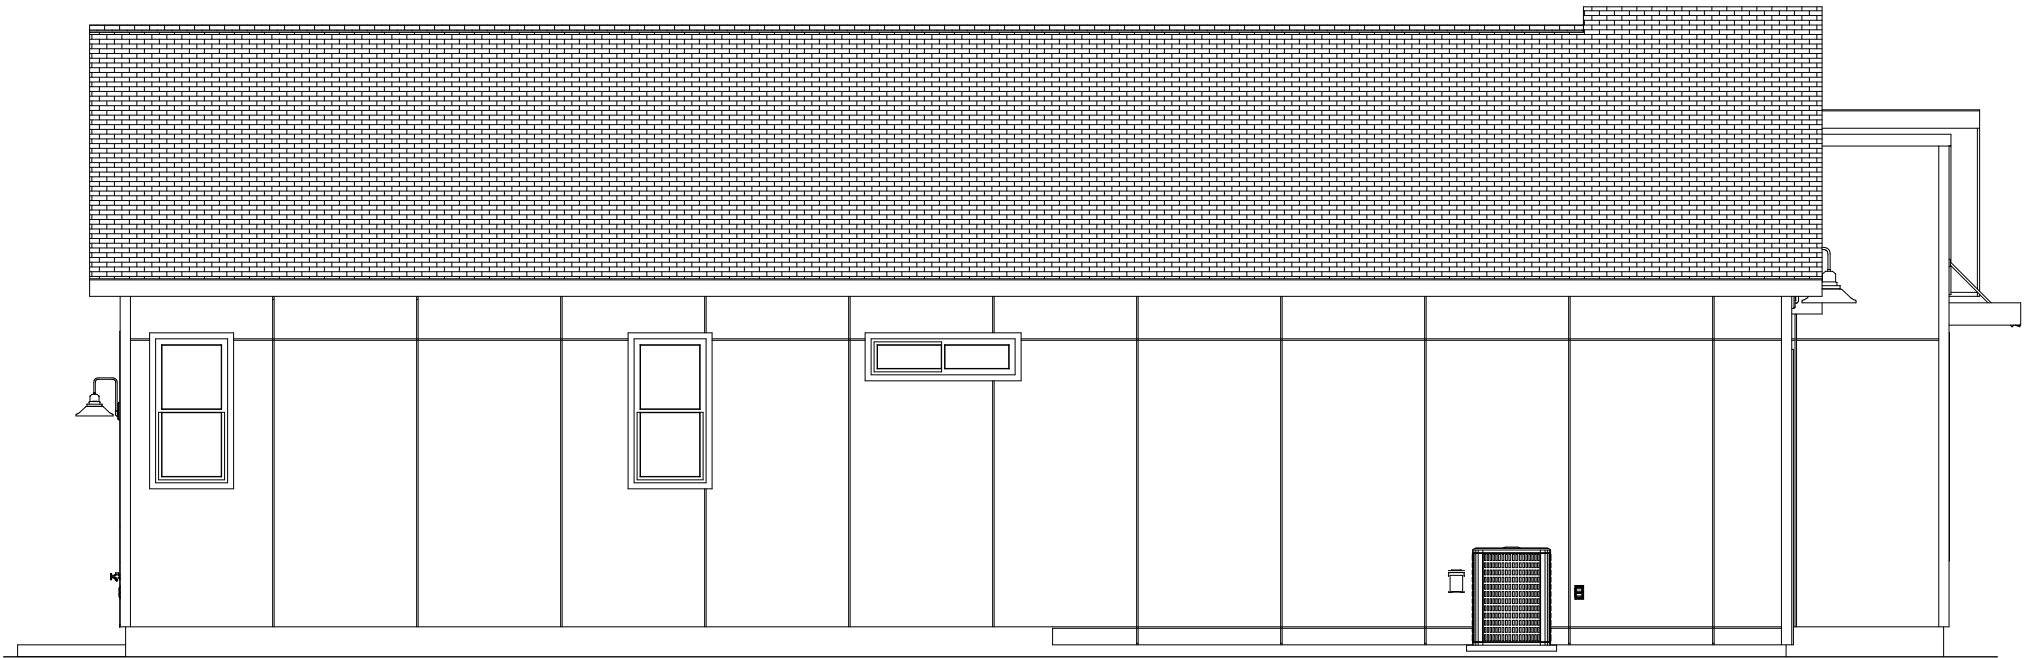

LEFT

SCALE: 3/16" = 1'

06/09/2021

Plan 506M





